


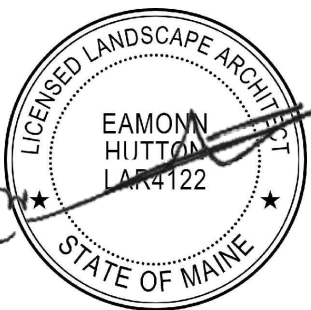

Stamp




Project

ELM & FRONT STREET RENOVATION  
BATH, MAINE

## SURVEY NOTES:

- Survey file produced by Titcomb Associates, dated 22 SEPT 2020. File received: 9 NOV 2020.
- Location of electrical bank on Elm Street is approximate, measured by VIEWSHED staff on 20 SEPT 2023. Contractor responsible for verification of exact location prior to excavation.

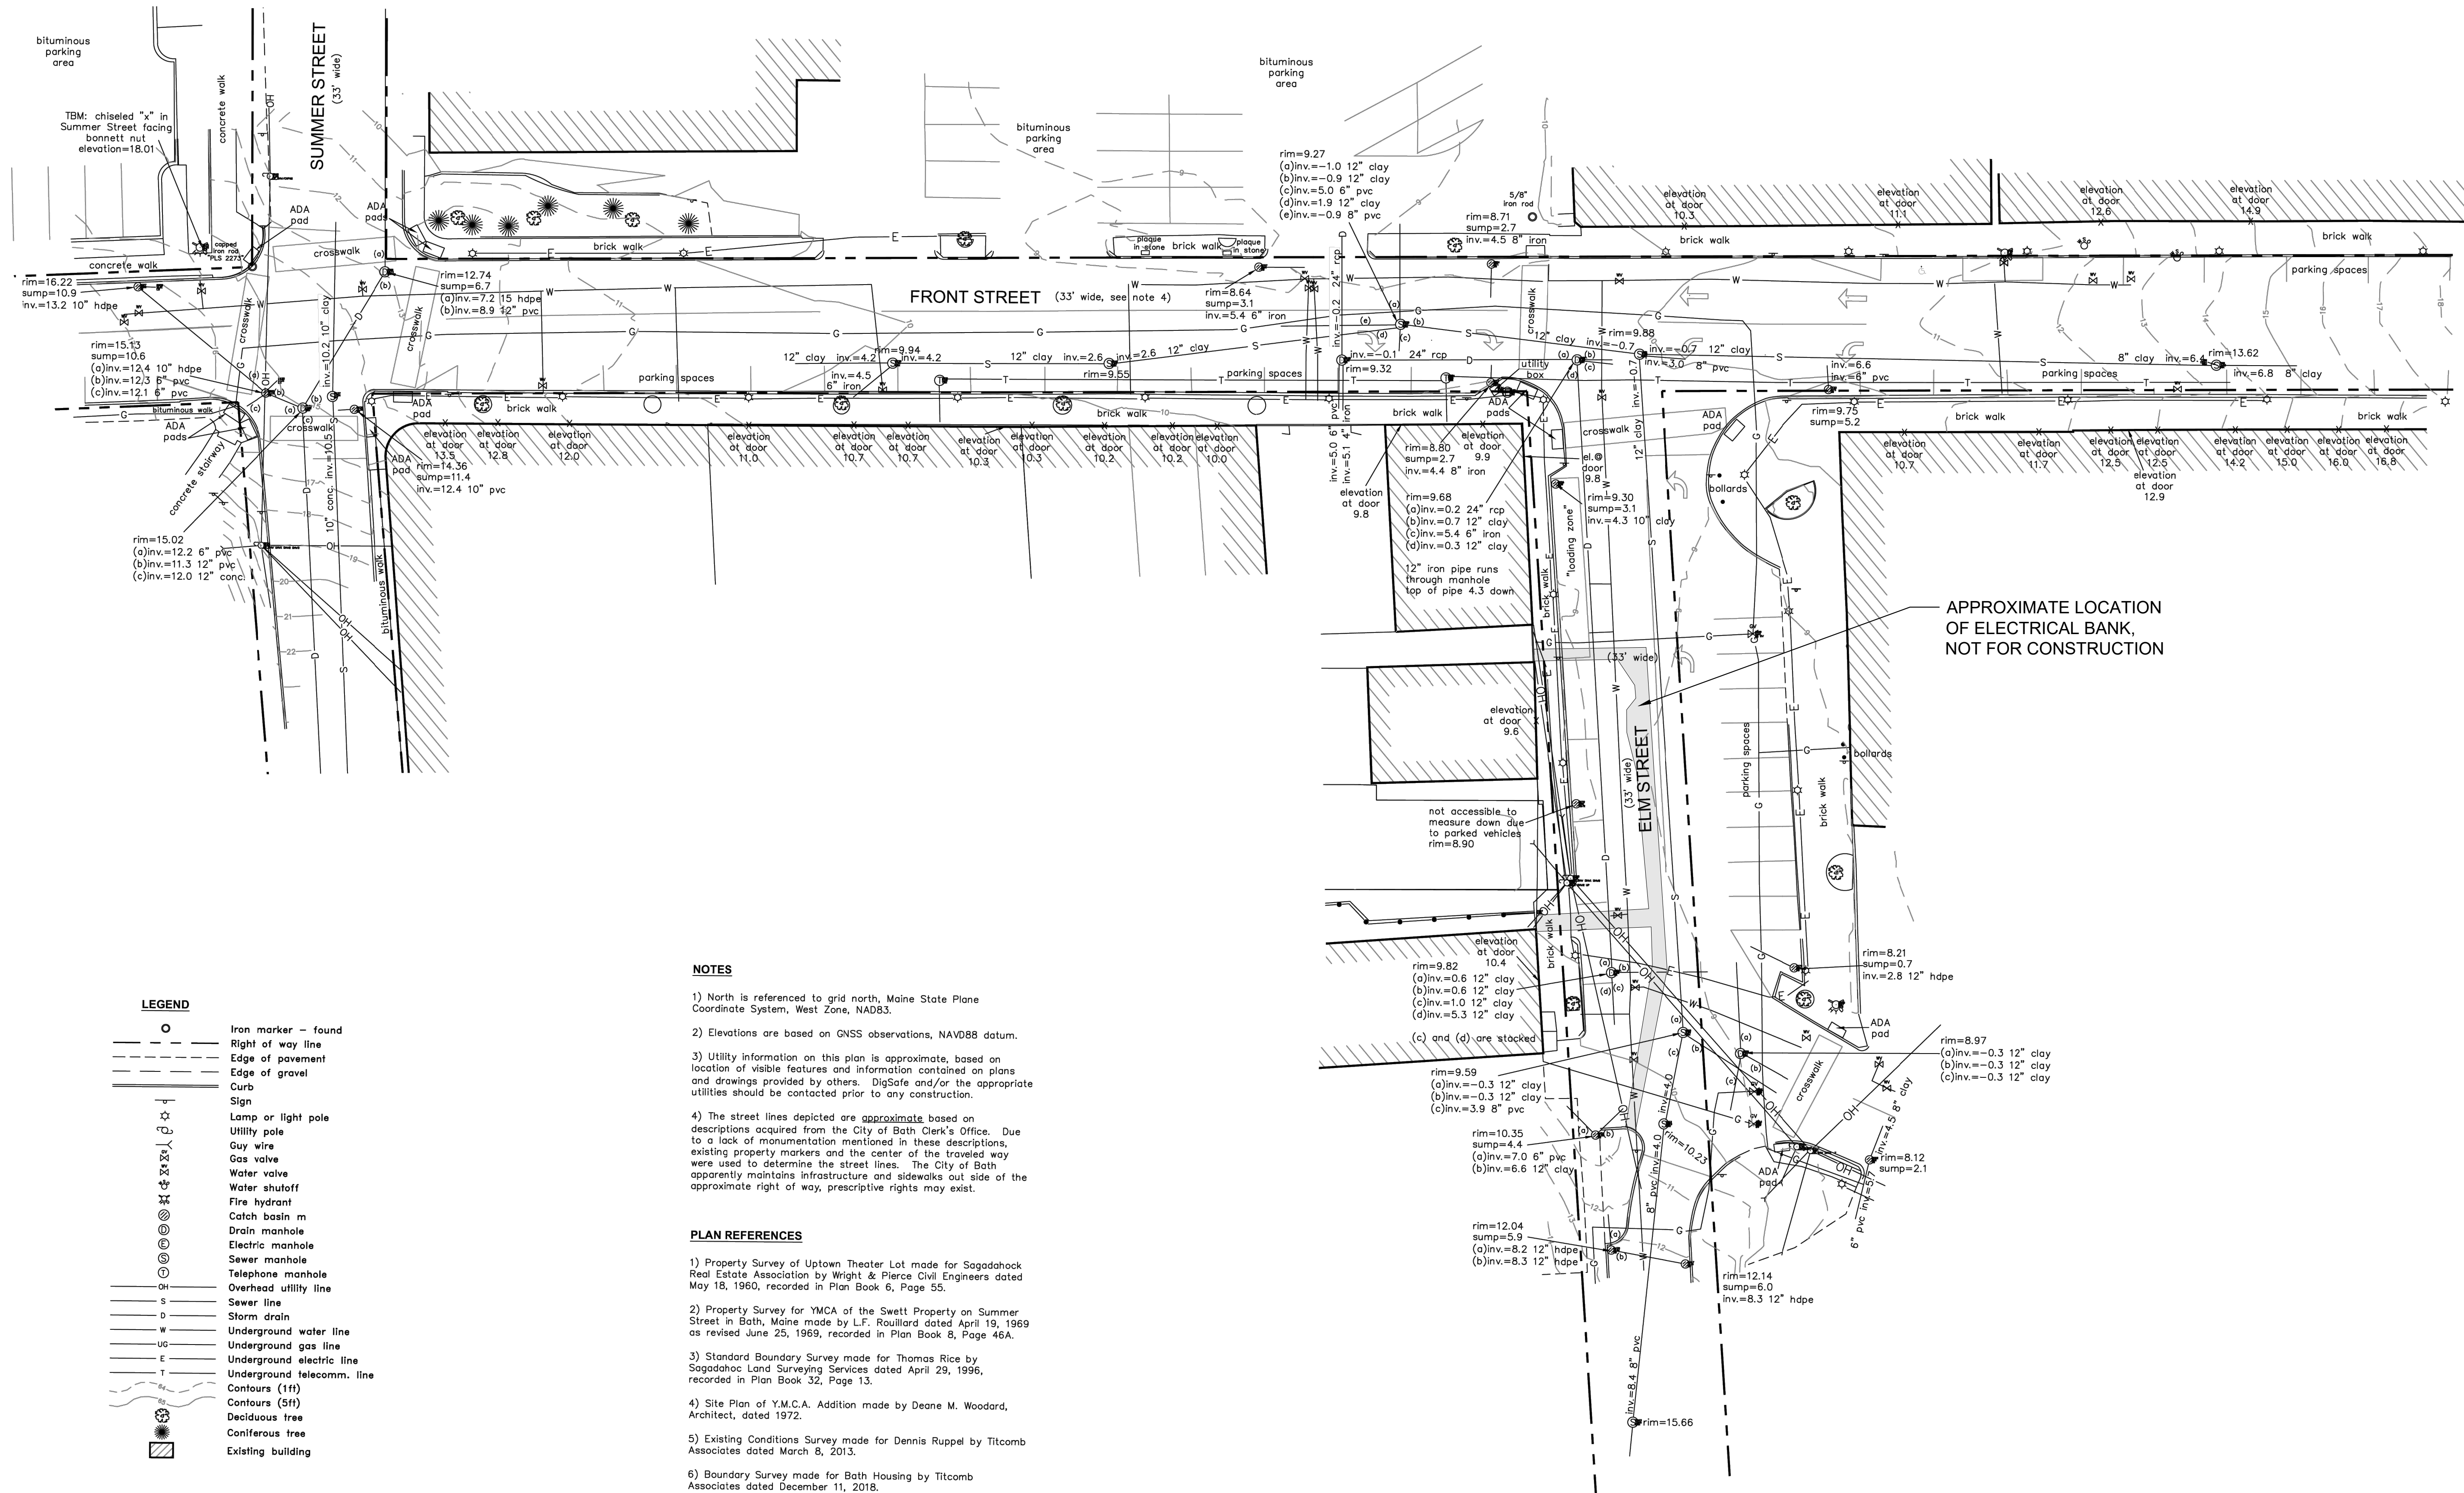

## Revisions

|   |           |            |
|---|-----------|------------|
| 1 | 100% DD   | 2023.10.06 |
| 2 | 75% C.D.  | 2024.01.05 |
| 3 | 100% C.D. | 2024.03.15 |


EXISTING  
CONDITIONS

DRAWN JFH  
CHECKED ESH  
DATE 2024.03.15  
SHEET

X100



Stamp

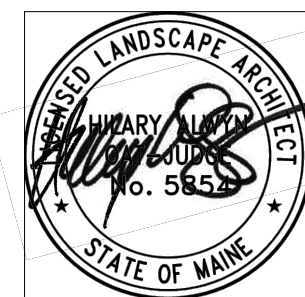

Project

ELM & FRONT STREET RENOVATION  
BATH, MAINE

| Revisions |     |           |            |
|-----------|-----|-----------|------------|
| 1         | JVH | 100% DD   | 2023.10.06 |
| 2         | JVH | 75% C.D.  | 2024.01.05 |
| 3         | JFH | 100% C.D. | 2024.03.15 |
| 4         | JFH | Bid Set   | 2024.06.04 |
| 5         | JFH | ADD #4    | 2024.10.28 |

## MATERIALS PLAN


DRAWN SLP / JVH  
CHECKED ESH  
DATE 2024.03.15  
SHEET


M100

5

## LEGEND

- ASPHALT (SEE DT 1 / C100)
- BRICK - PEDESTRIAN (SEE DT 2 / C100)
- BRICK - VEHICULAR (SEE DT 3 / C100)
- DETECTABLE WARNING PLATE (SEE DT 3 / C101)
- RAIN GARDEN (SEE DT 4 / C101)
- BENCH (SEE DT 4 / C101)
- AREA LIGHT (SEE DT 8 / C101)
- TRASH RECEPTACLE (SEE DT 6 / C101)
- BIKE RACK (SEE DT 5 / C101)
- BOLLARD (SEE DT 9 / C101)
- TREE WELL (SEE DT 1 / C101)
- PLANTER RAIL (SEE DT 10 / C101)

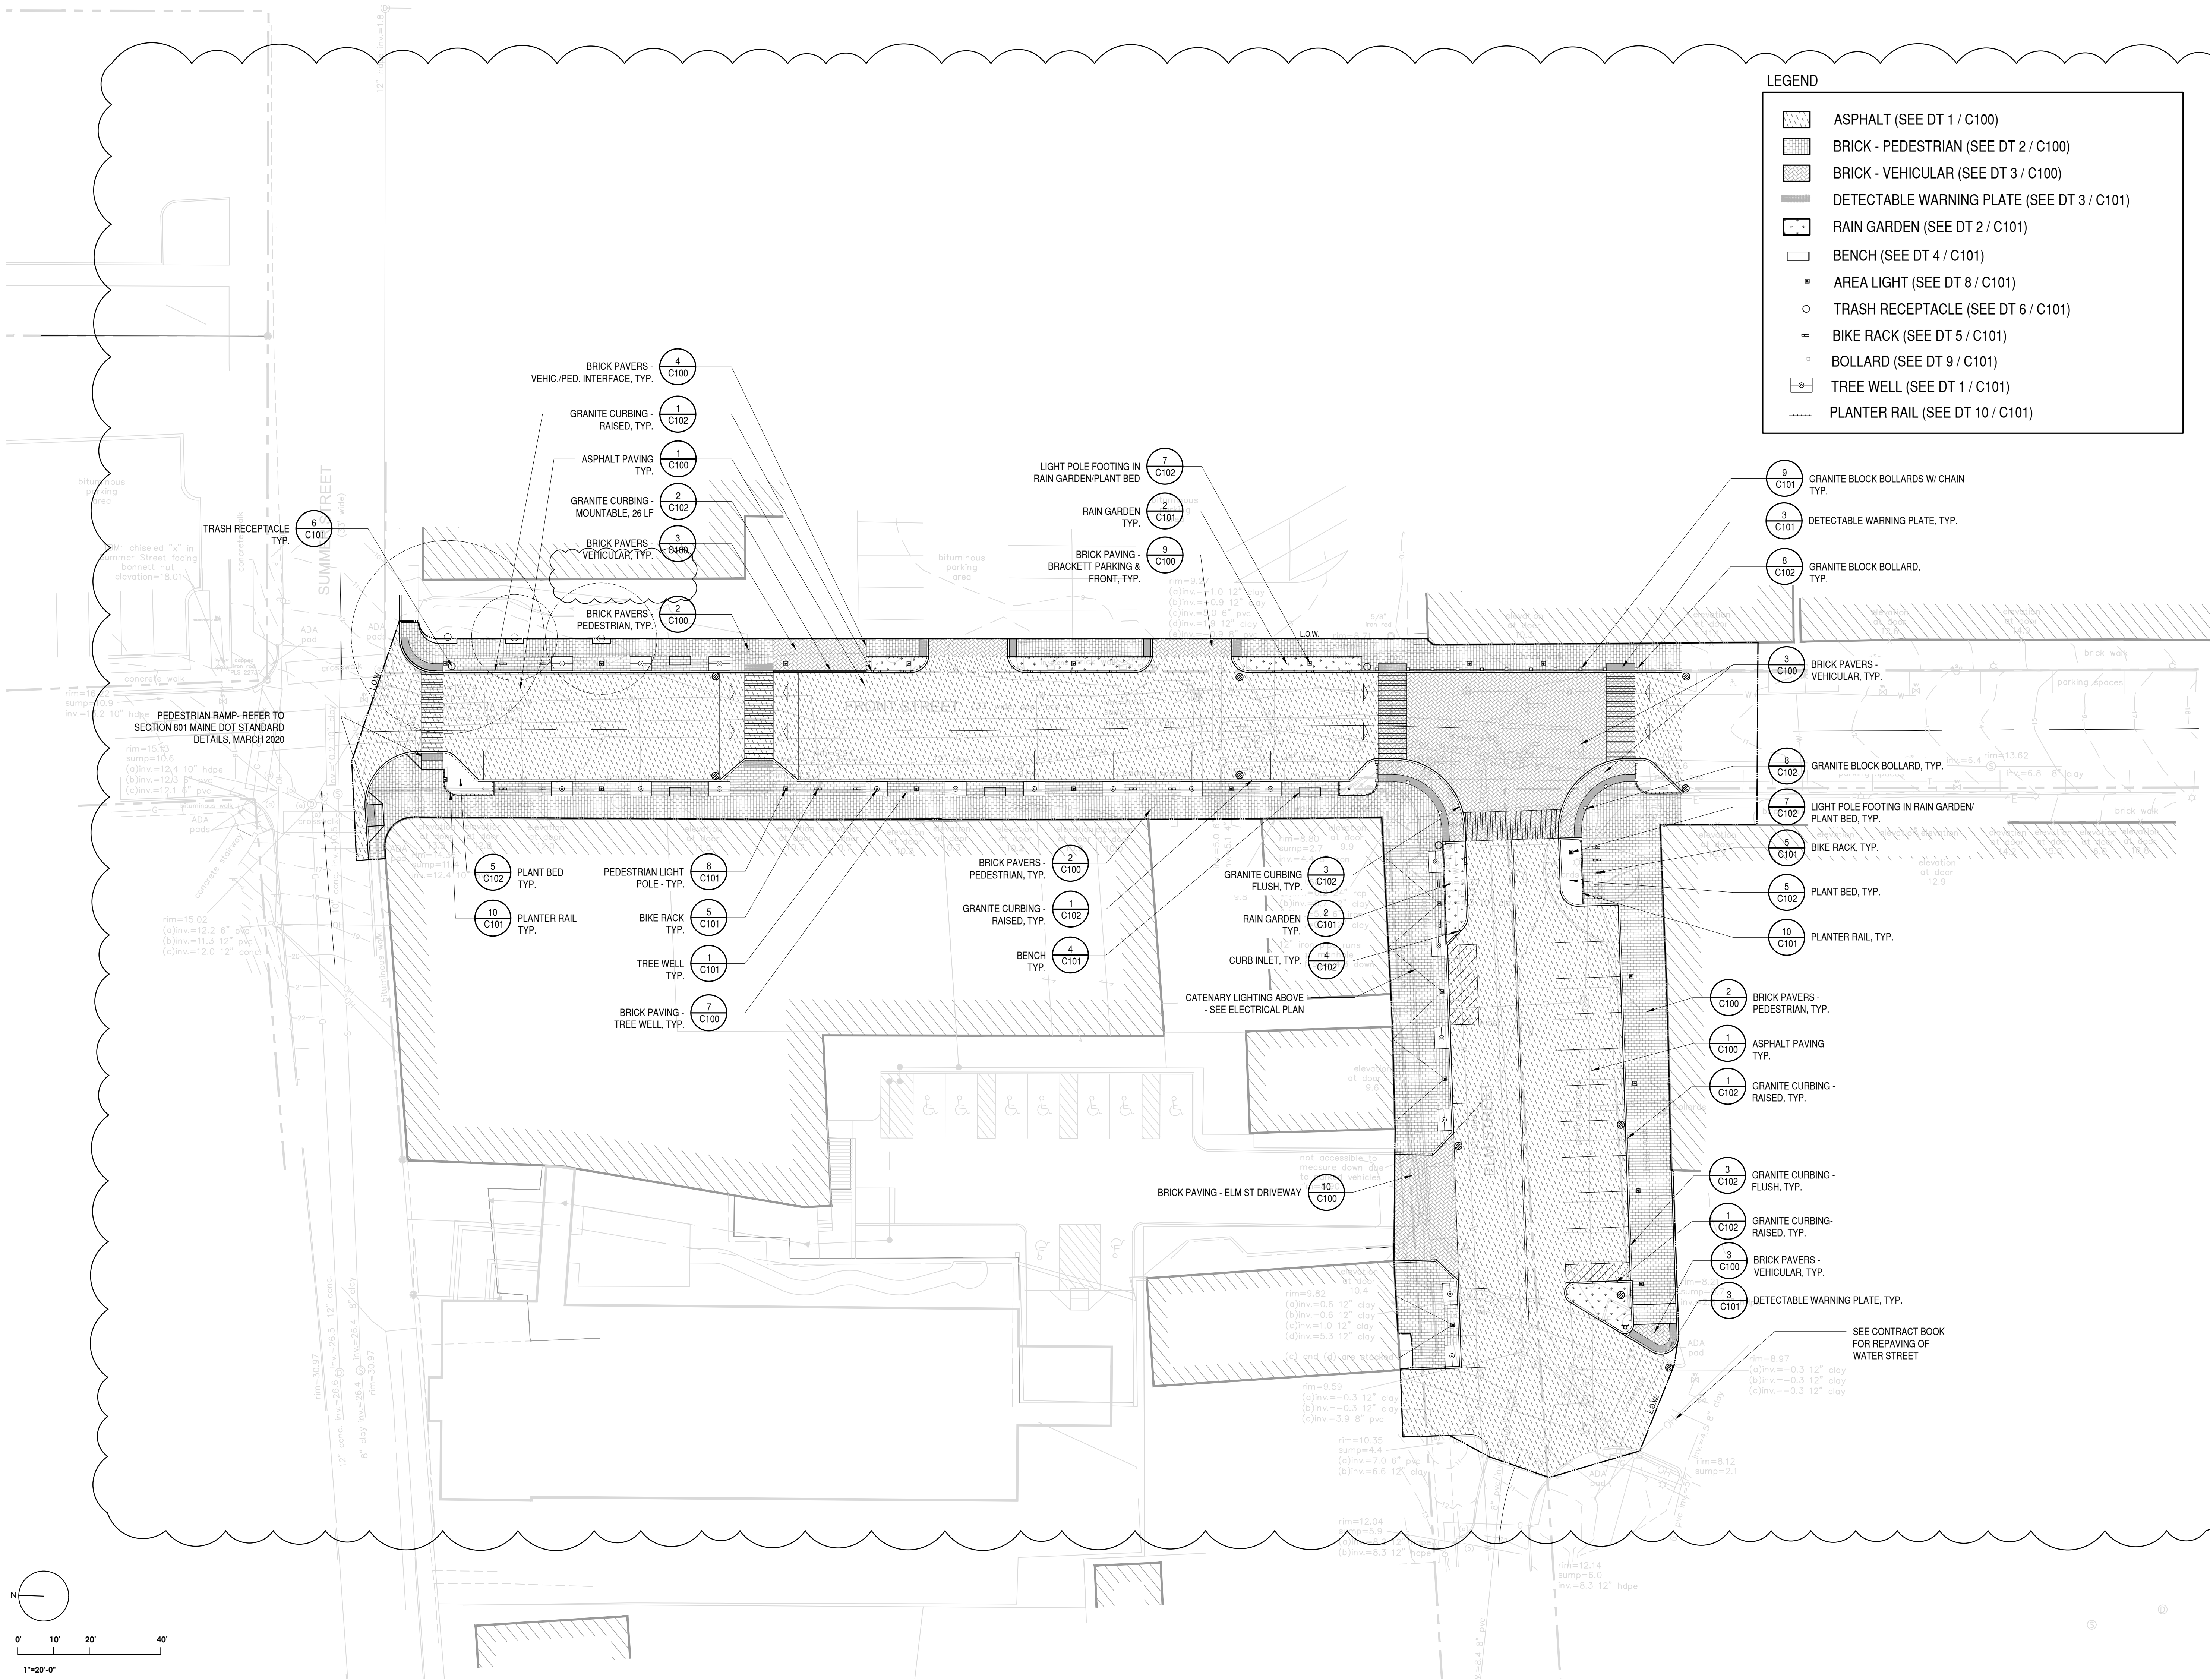

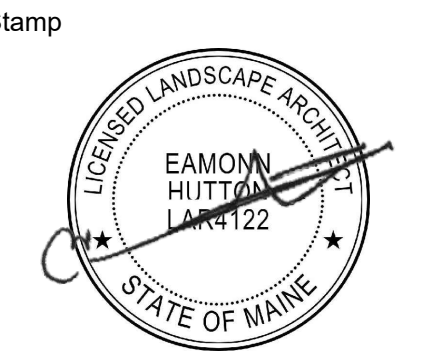

Project


ELM & FRONT STREET RENOVATION  
BATH, MAINE


| Revisions |     |           |            |
|-----------|-----|-----------|------------|
| 1         | JVH | 100% D.D. | 2023.10.06 |
| 2         | JVH | 75% C.D.  | 2024.01.05 |
| 3         | JFH | 100% C.D. | 2024.03.15 |

LAYOUT PLAN

|         |            |
|---------|------------|
| DRAWN   | JH, SP     |
| CHECKED | ESH        |
| DATE    | 2024.03.15 |
| SHEET   |            |

L100

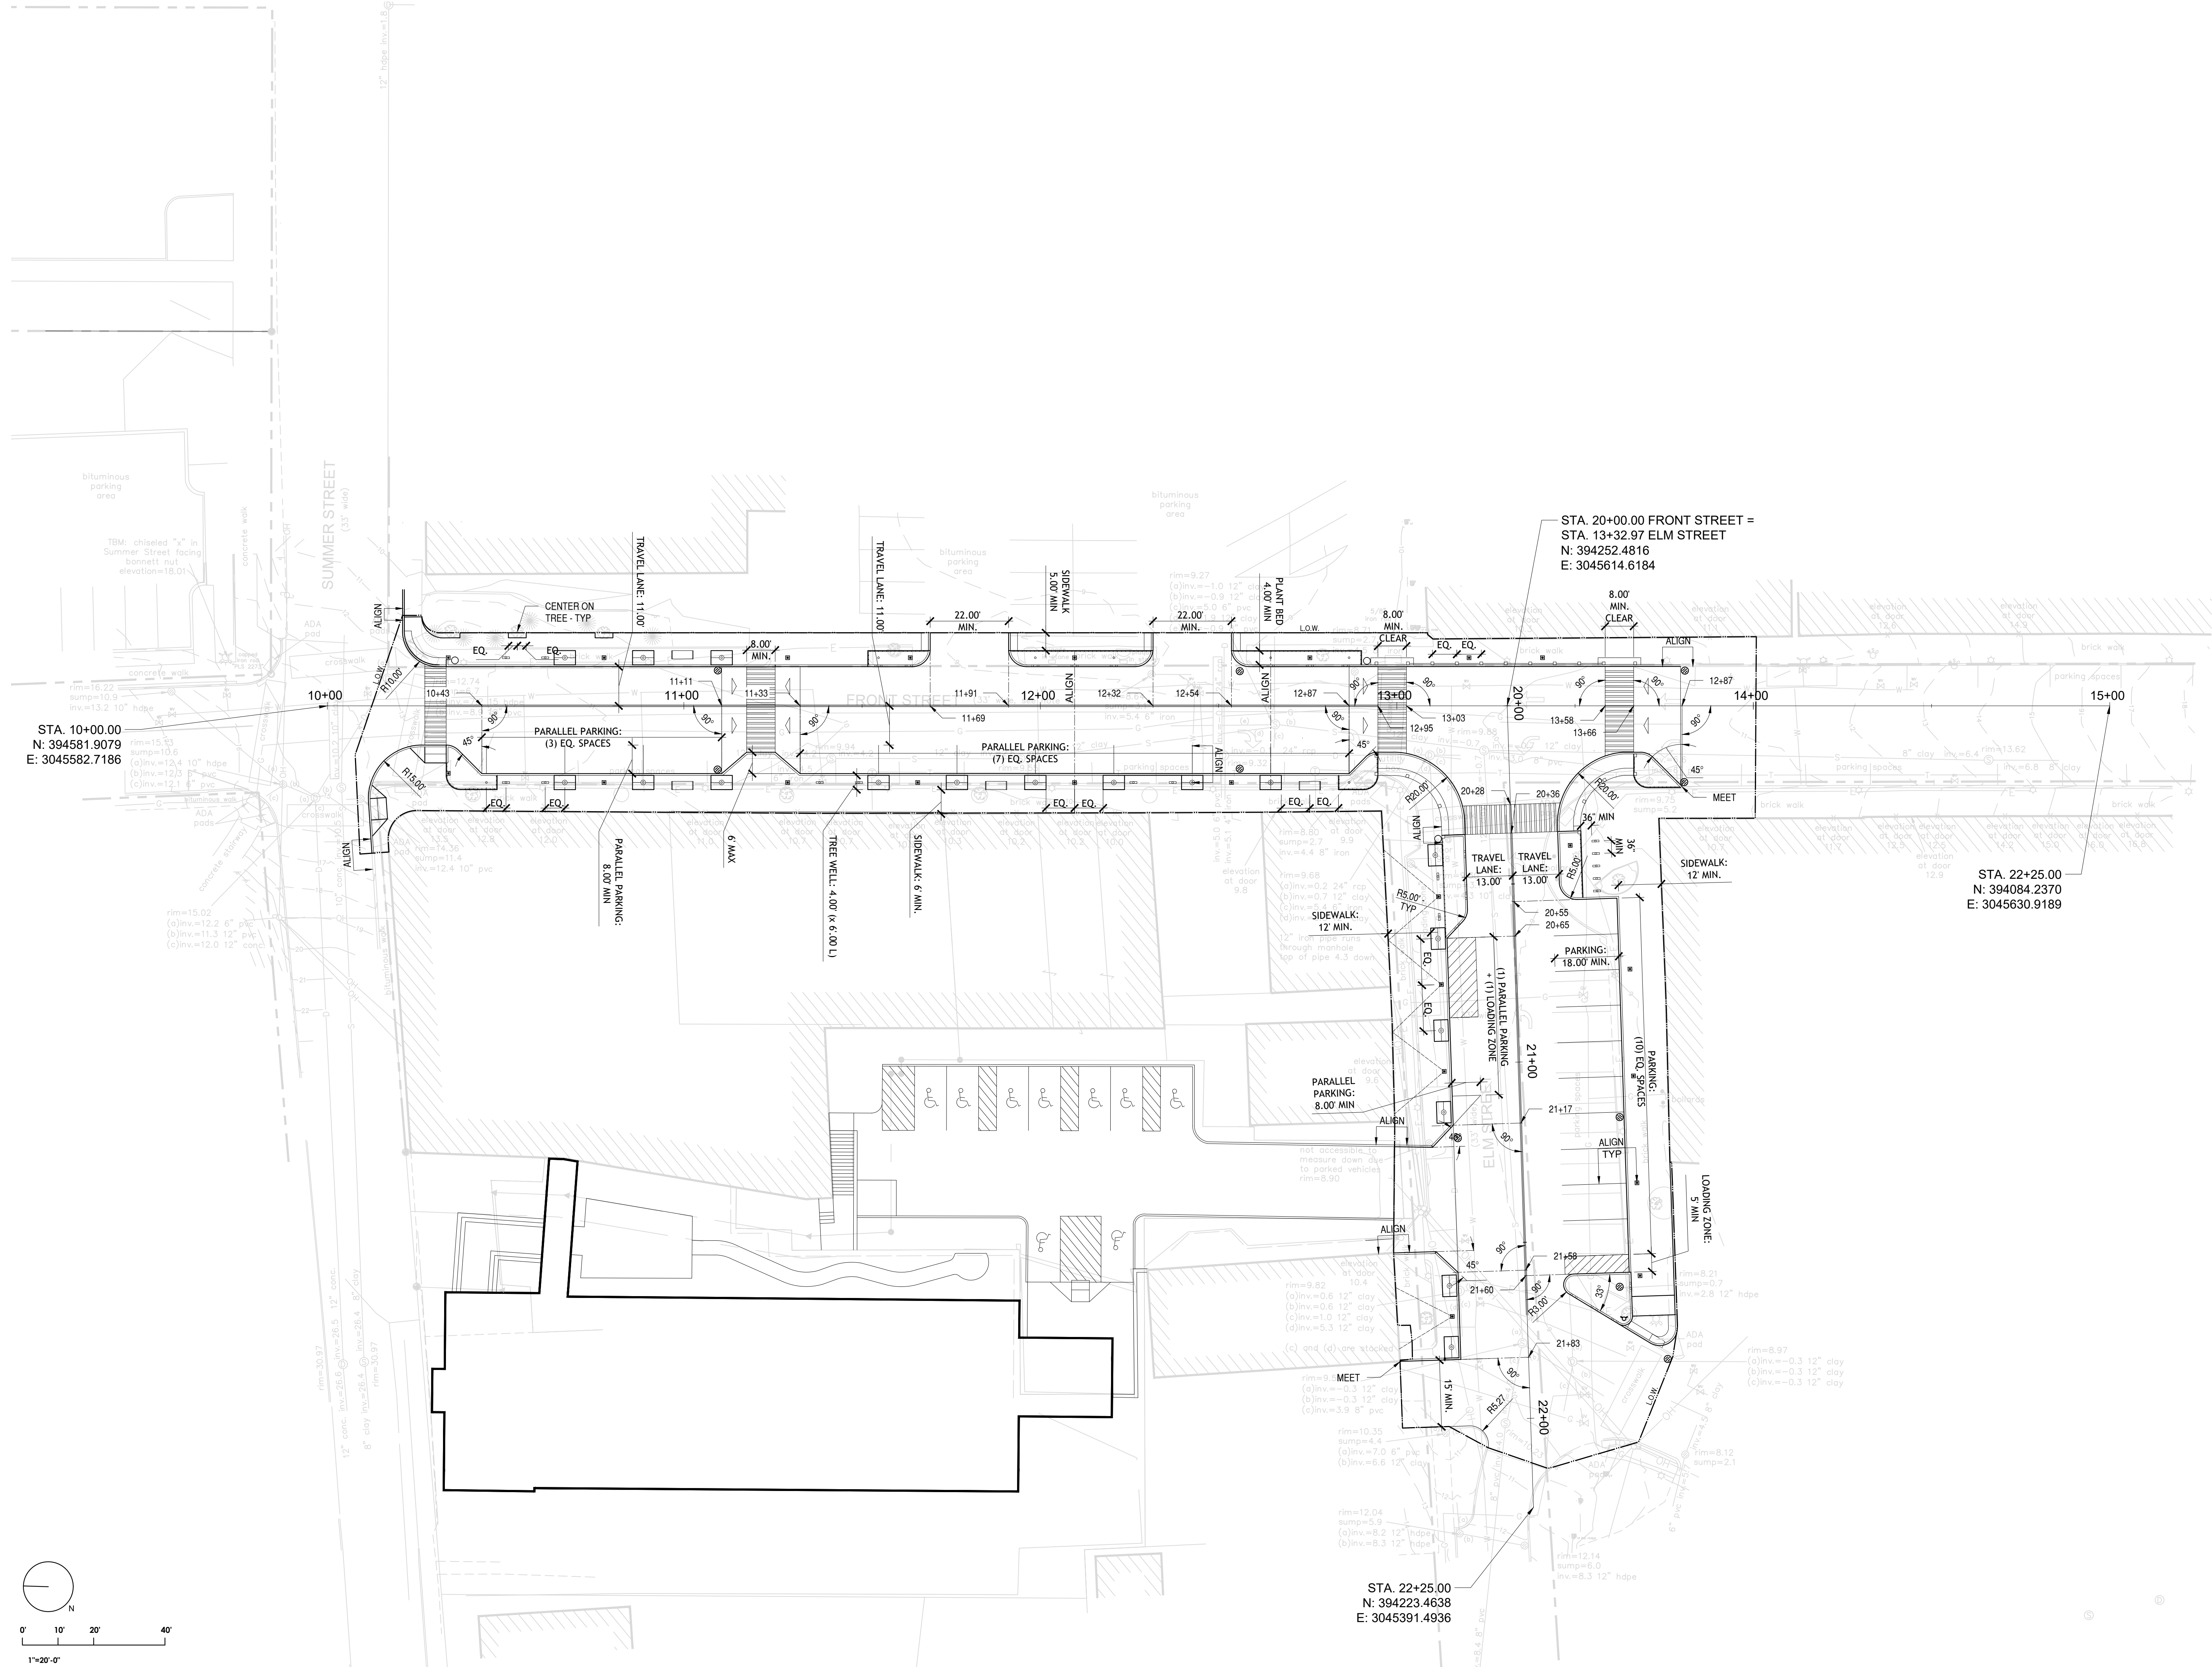

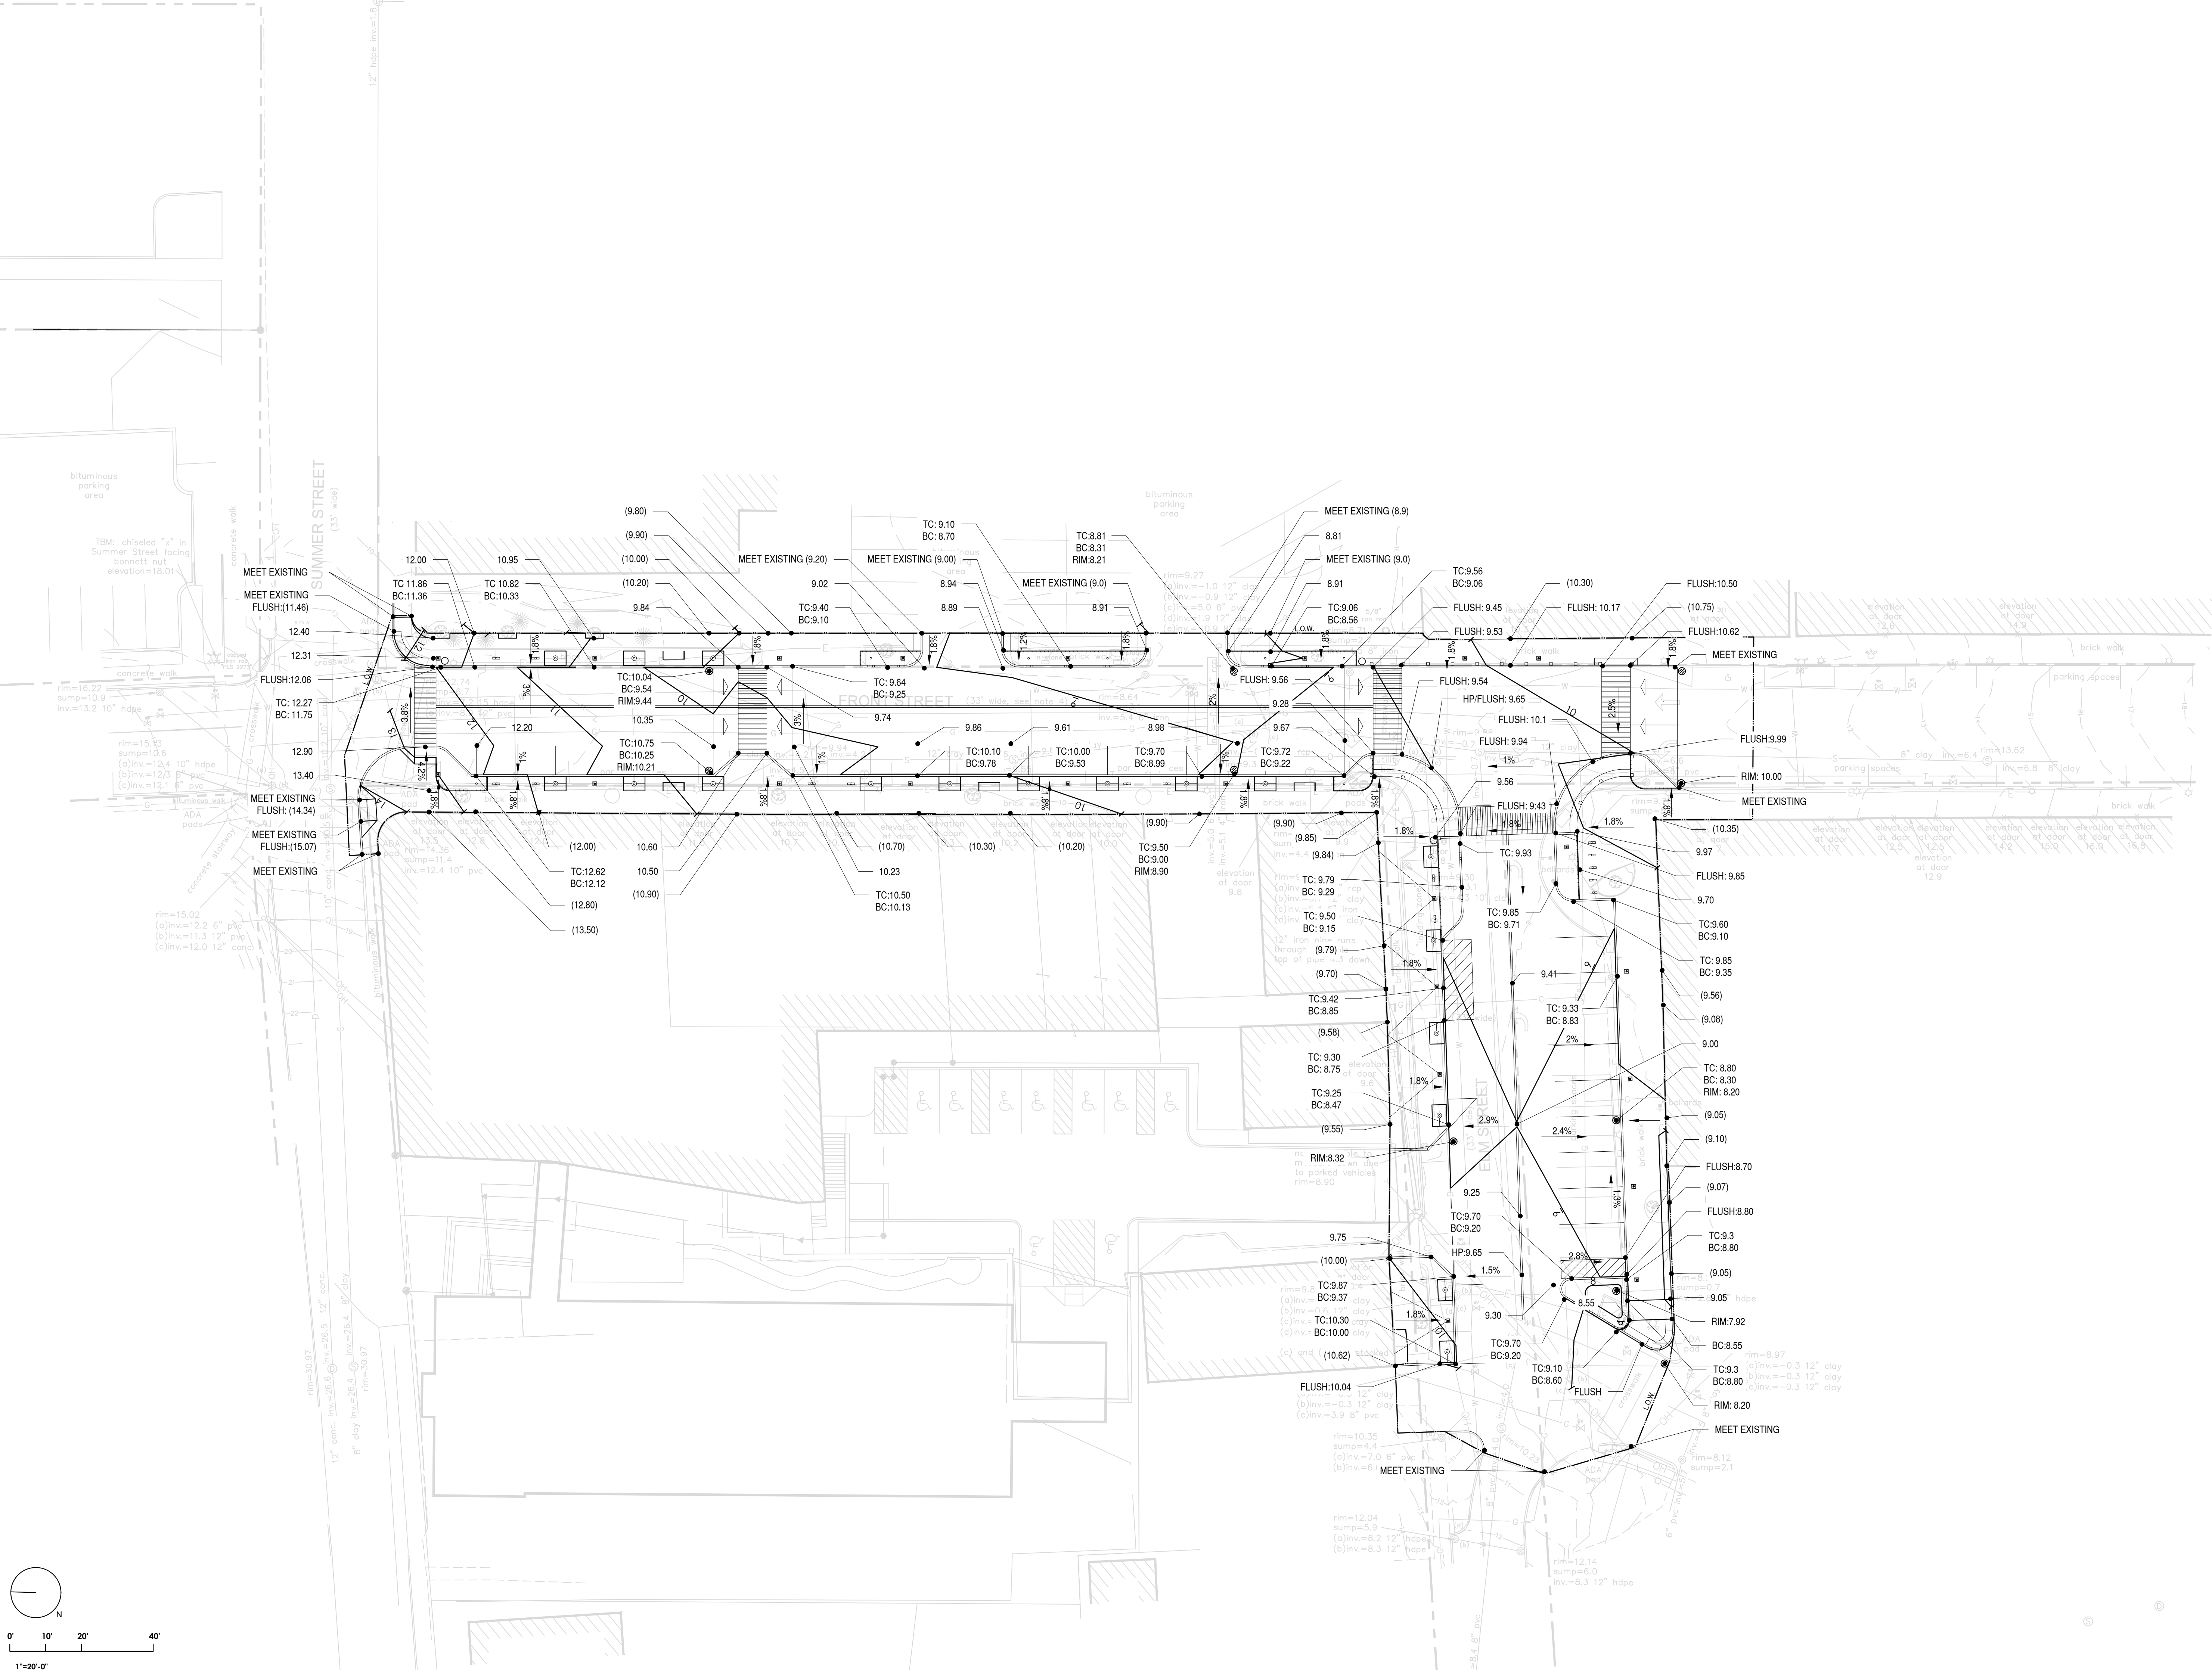

VIEWSHED

TYLin

Stamp

Project

ELM & FRONT STREET RENOVATION

BATH, MAINE

| Revisions |     |           |            |
|-----------|-----|-----------|------------|
| 1         | JVH | 100% DD   | 2023.10.06 |
| 2         | JVH | 75% C.D.  | 2024.01.05 |
| 3         | JFH | 100% C.D. | 2024.03.15 |
| 4         | JFH | Bid Set   | 2024.06.04 |

GRADING PLAN

|         |            |
|---------|------------|
| DRAWN   | JFH        |
| CHECKED | ESH        |
| DATE    | 2024.03.15 |
| SHEET   |            |


G100

ELM & FRONT STREET RENOVATION  
BATH, MAINE

| Revisions |     |           |            |
|-----------|-----|-----------|------------|
| 1         | SLP | 100% DD   | 2023.10.06 |
| 2         | JVH | 75% C.D.  | 2024.01.05 |
| 3         | JFH | 100% C.D. | 2024.03.15 |
| 4         | JFH | Bid Set   | 2024.05.08 |
| 5         | JFH | ADD #4    | 2024.10.30 |

PLANTING PLAN

|         |            |
|---------|------------|
| DRAWN   | SLP / JVH  |
| CHECKED | ESH        |
| DATE    | 2024.03.15 |
| SHEET   |            |

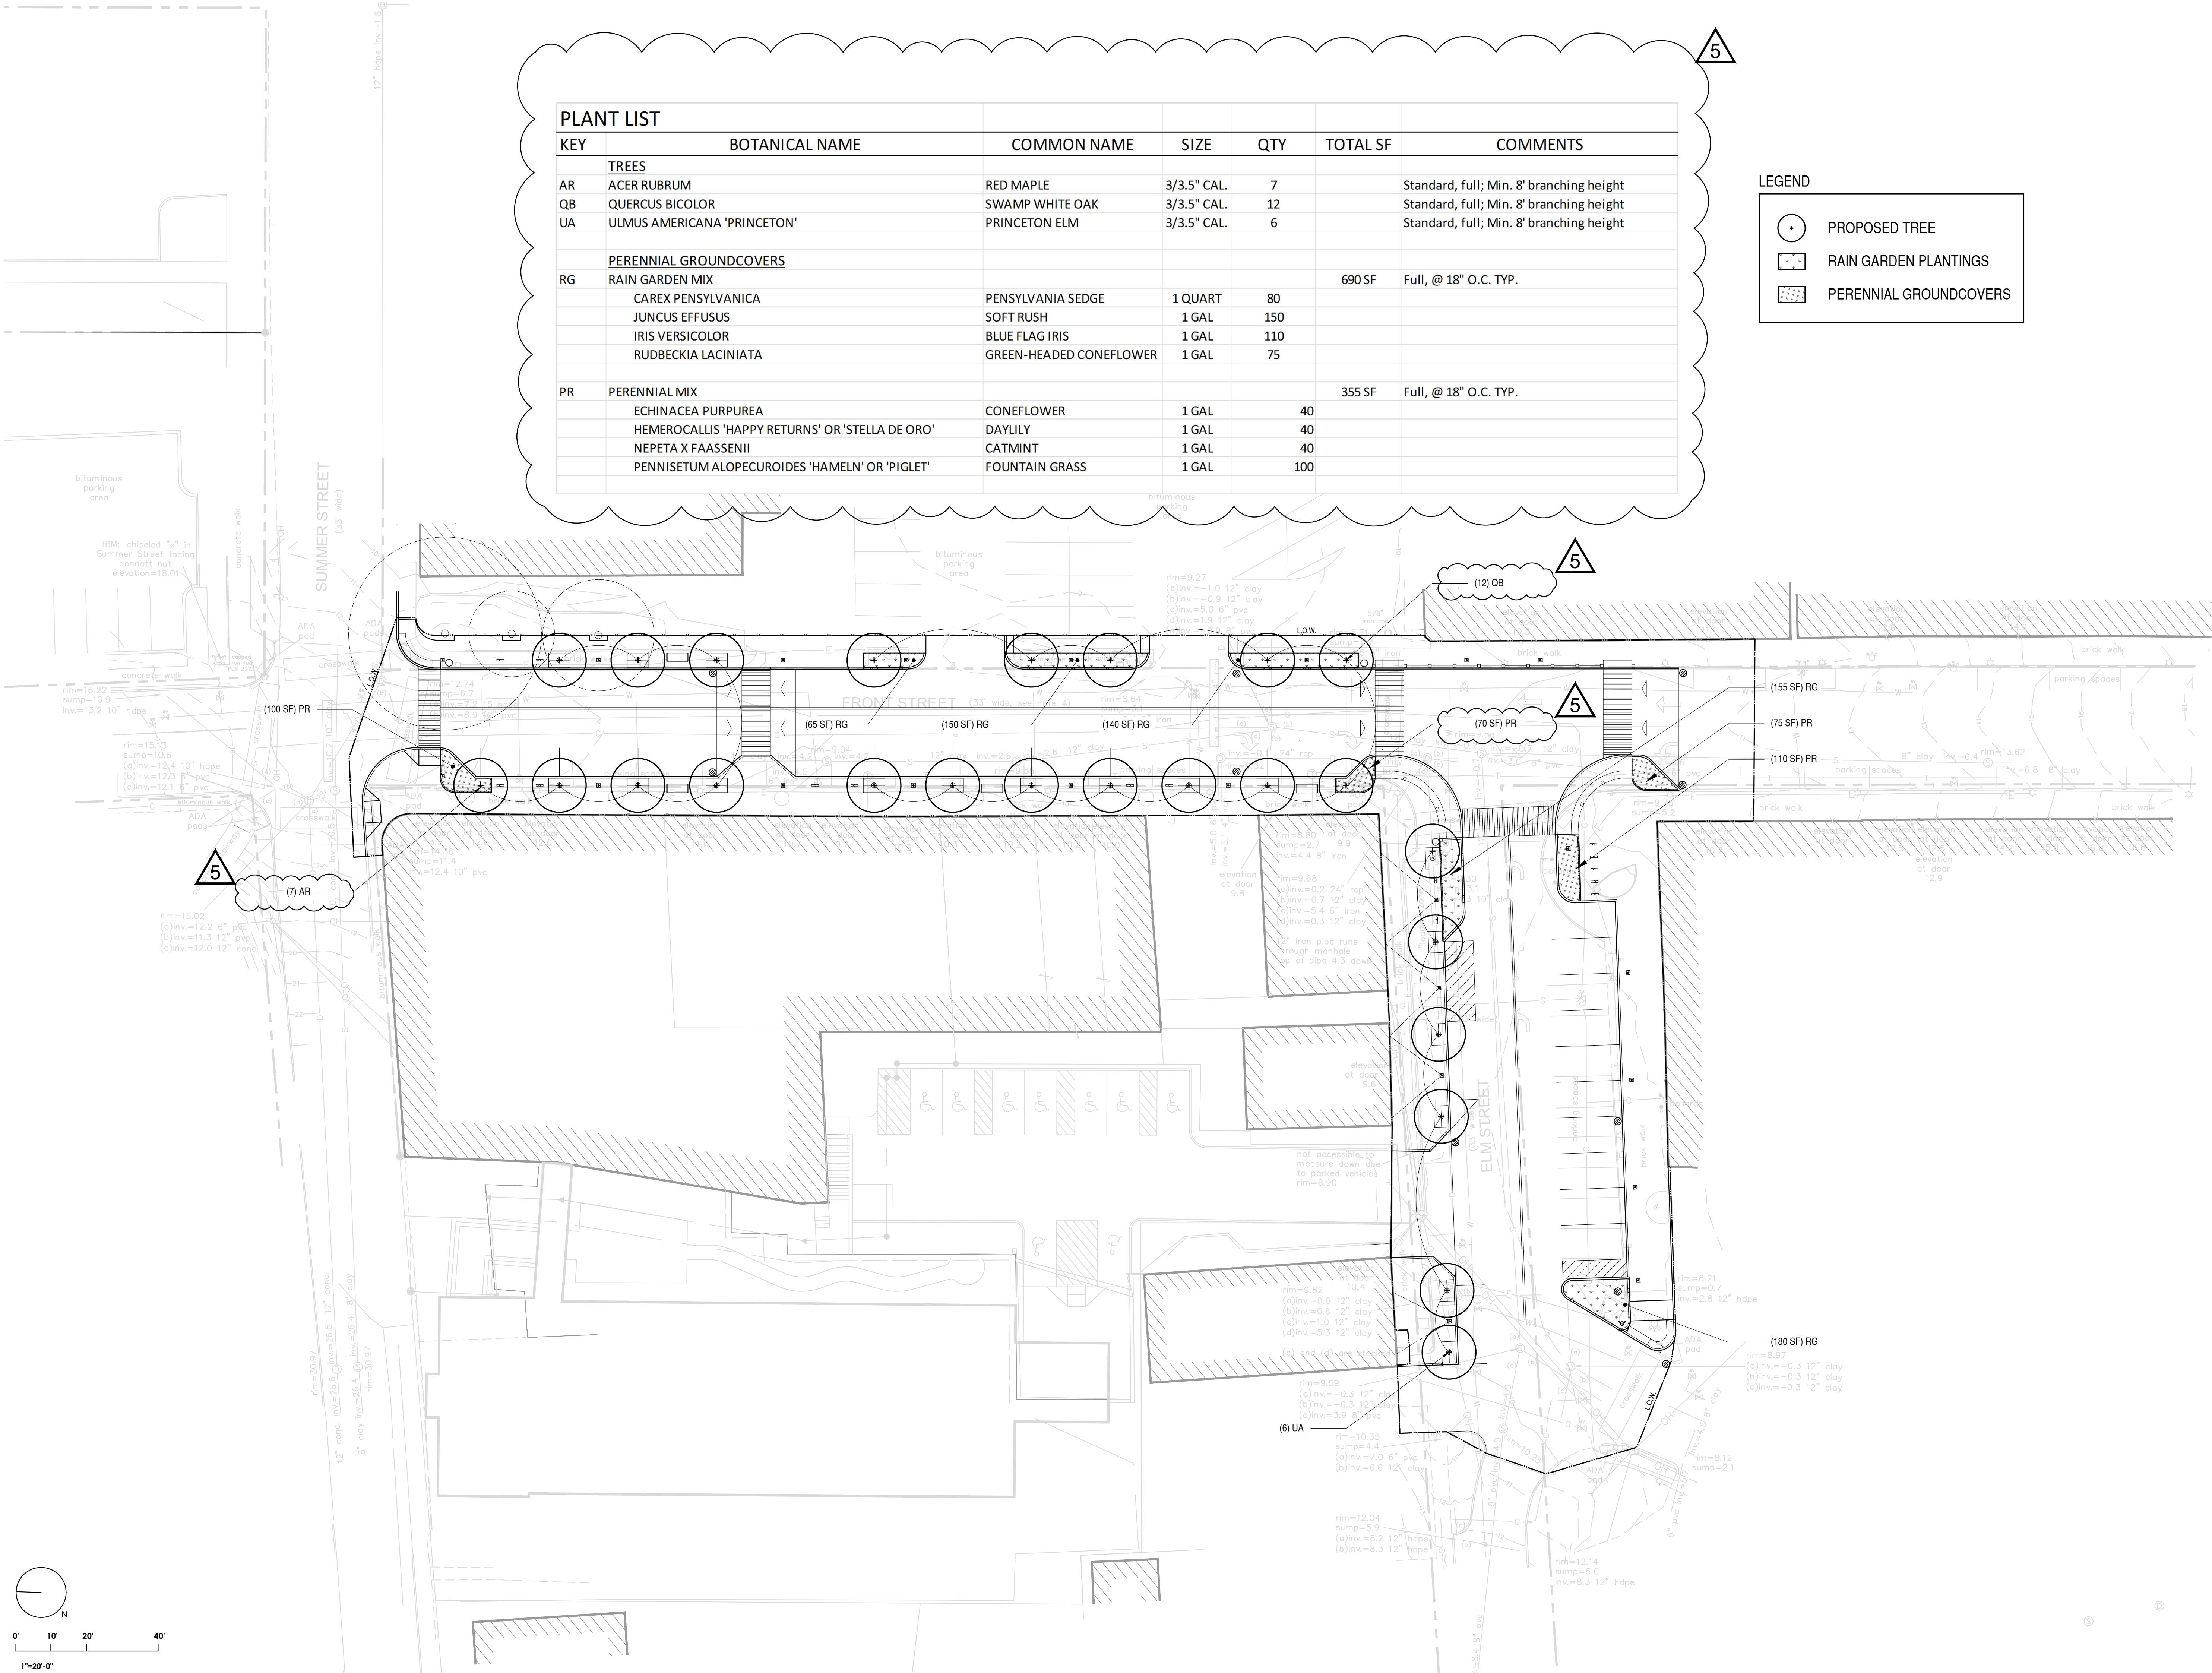

|           |     |           |            |
|-----------|-----|-----------|------------|
| Revisions |     |           |            |
| 1         | JVH | 100% D.D. | 2023.10.06 |
| 2         | JVH | 75% C.D.  | 2024.01.05 |
| 3         | JFH | 100% C.D. | 2024.03.15 |
| 4         | JFH | Bid Set   | 2024.06.04 |
| 5         | JFH | ADD #4    | 2024.10.30 |


|    |   |   |   |
|----|---|---|---|
|    | 9 | 6 | 3 |
| 10 | 8 | 5 | 2 |
|    | 7 | 4 | 1 |

CONSTRUCTION  
DETAIL


DRAWN  
CHECKED  
DATE  
SHEET

JVH  
EH  
2024.03.15


C100

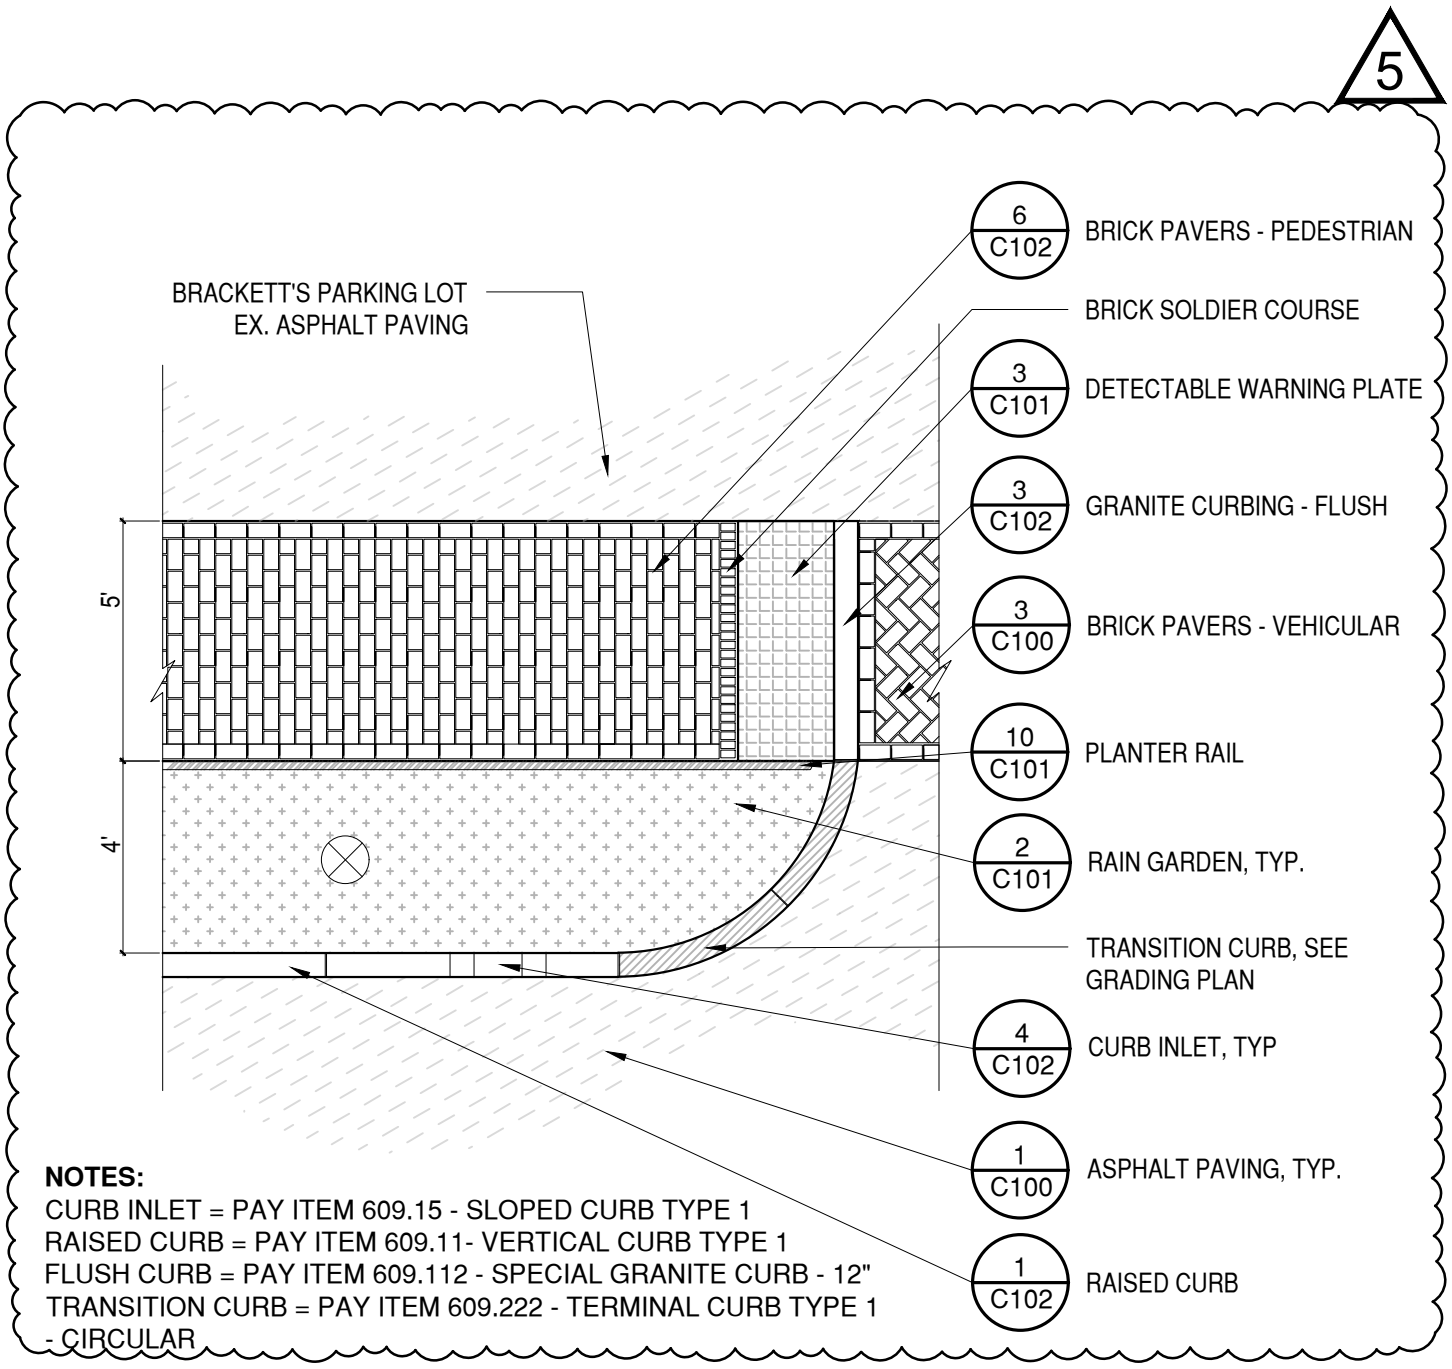


9 BRICK PAVING - BRACKETT PARKING & FRONT TYP.  
1/4"=1'

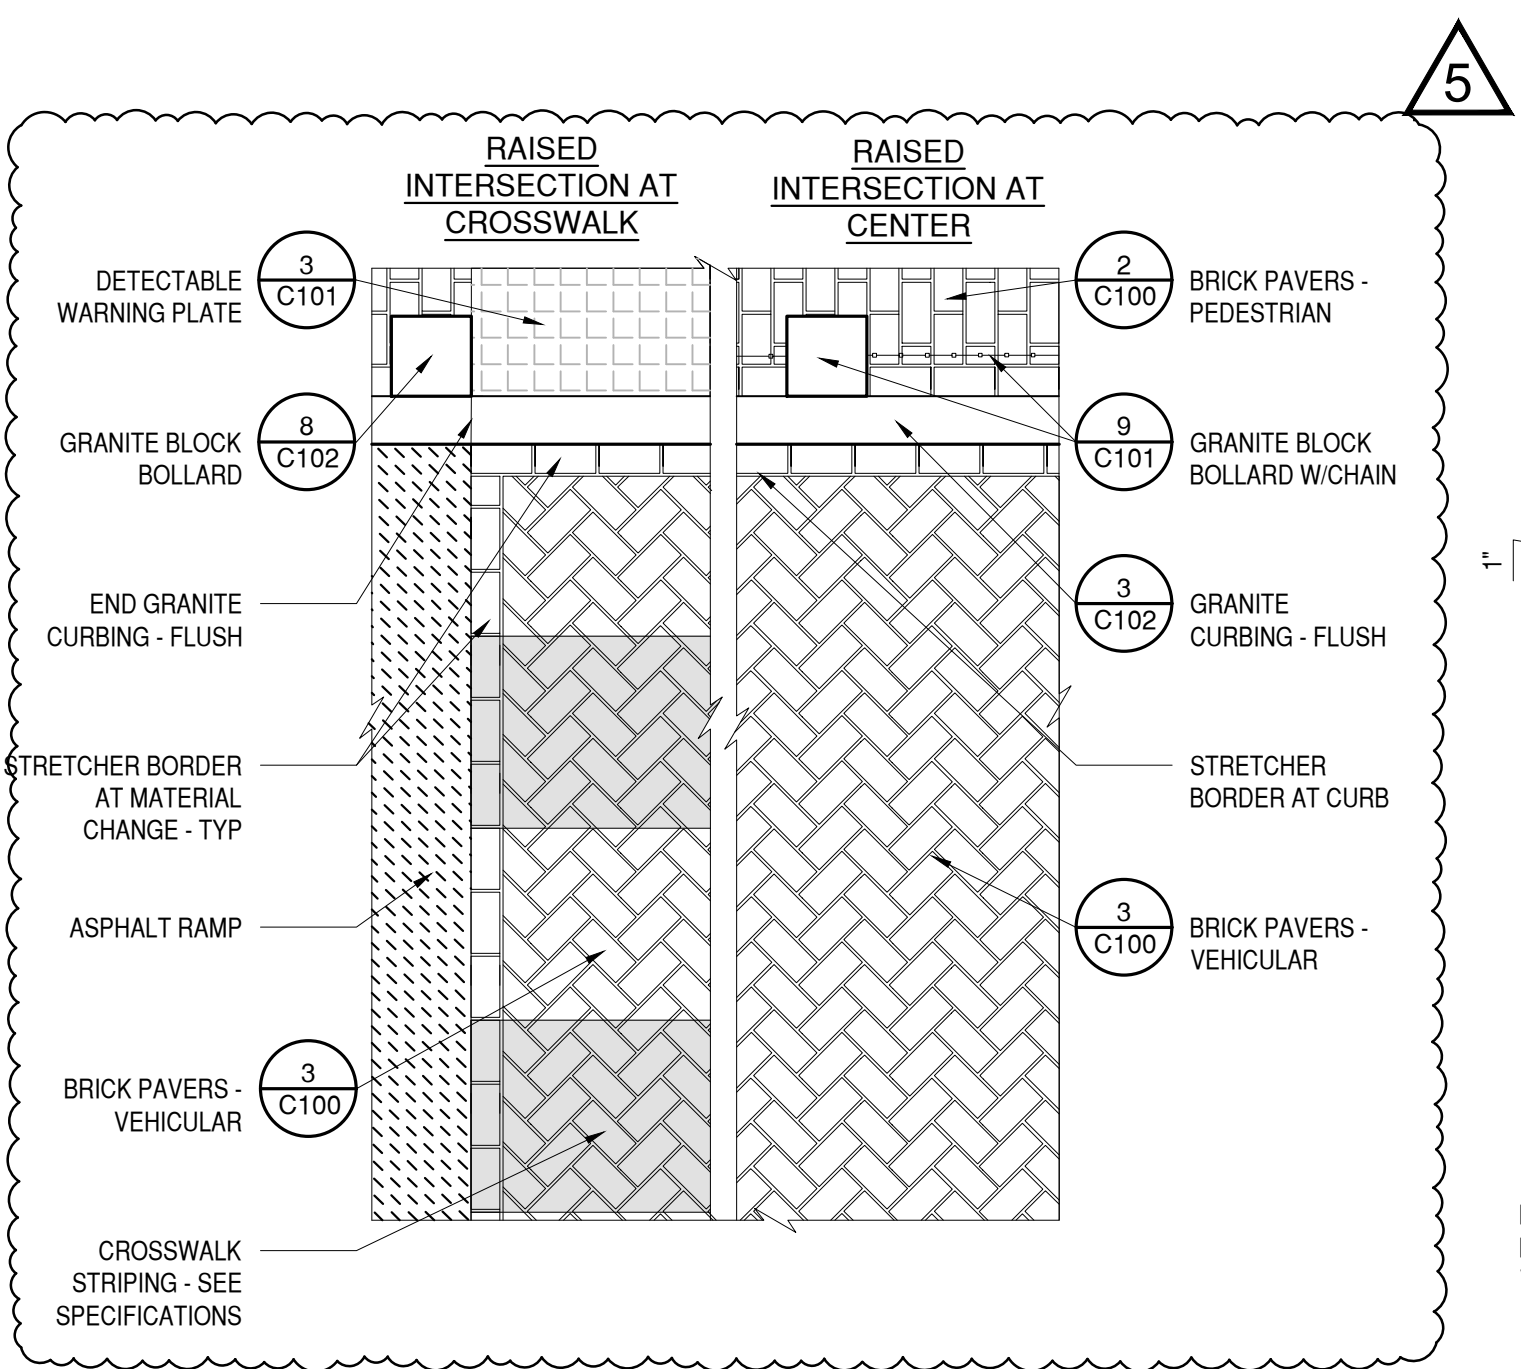


6 BRICK PAVING PATTERN - VEHICULAR  
1/2"=1'

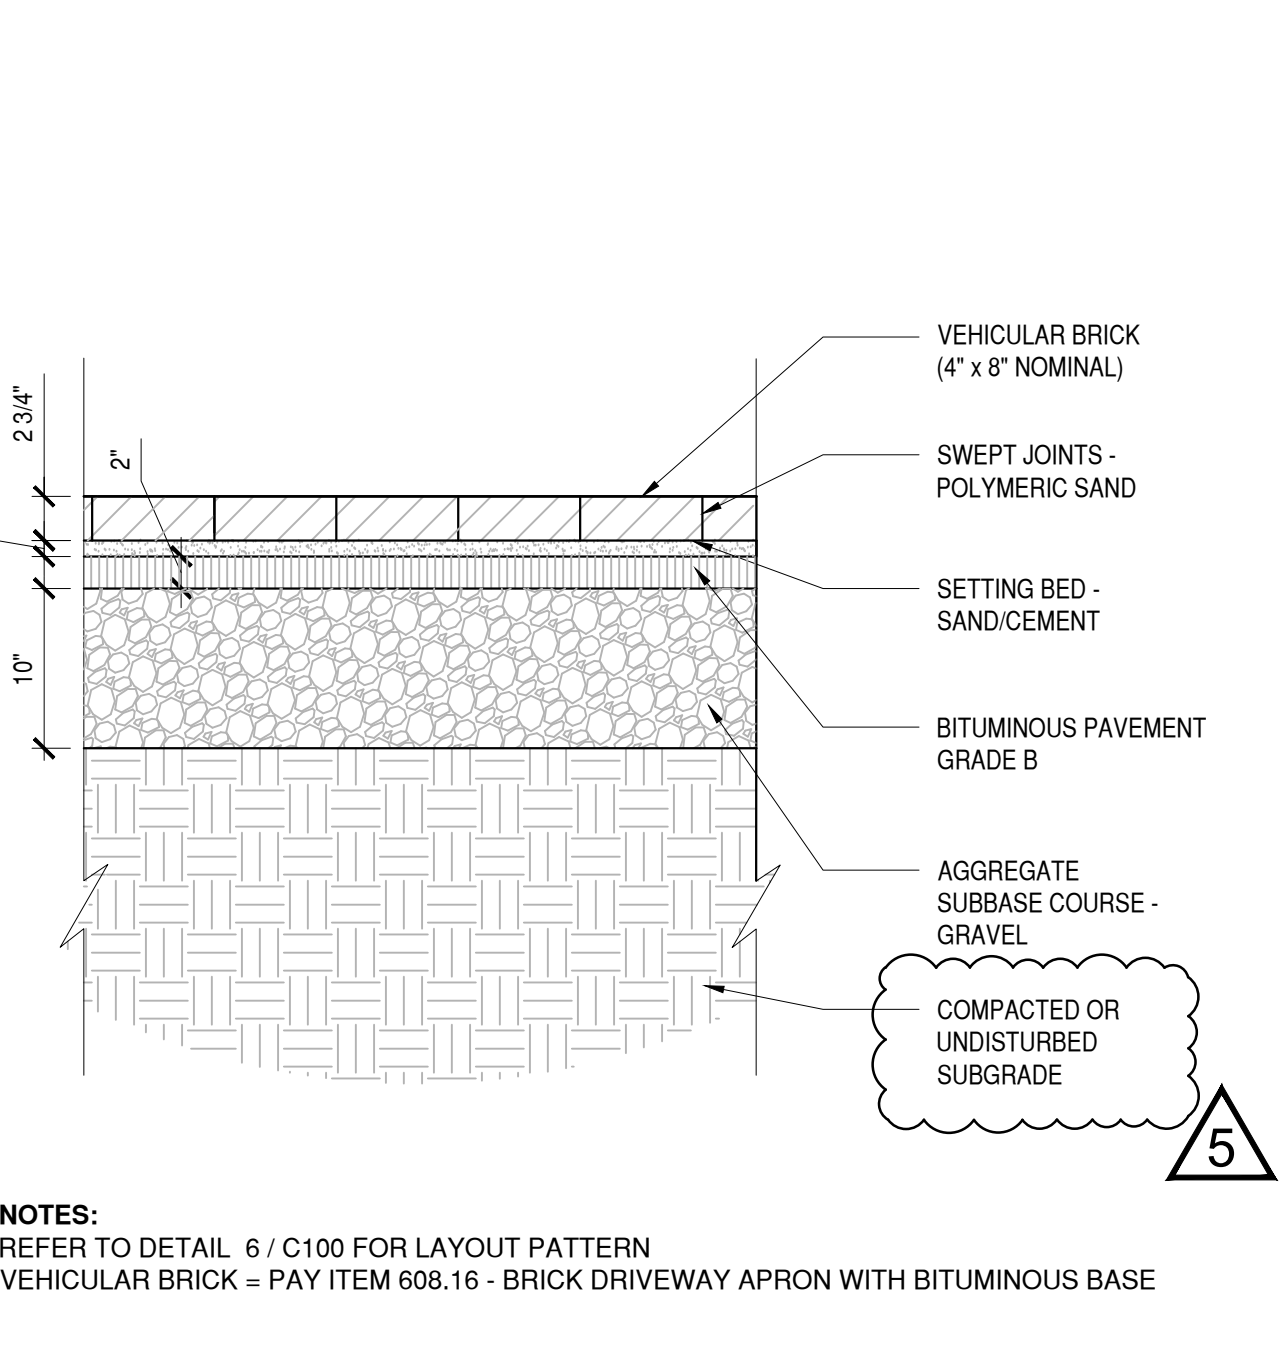


3 BRICK PAVERS - VEHICULAR  
1" = 1'-0"

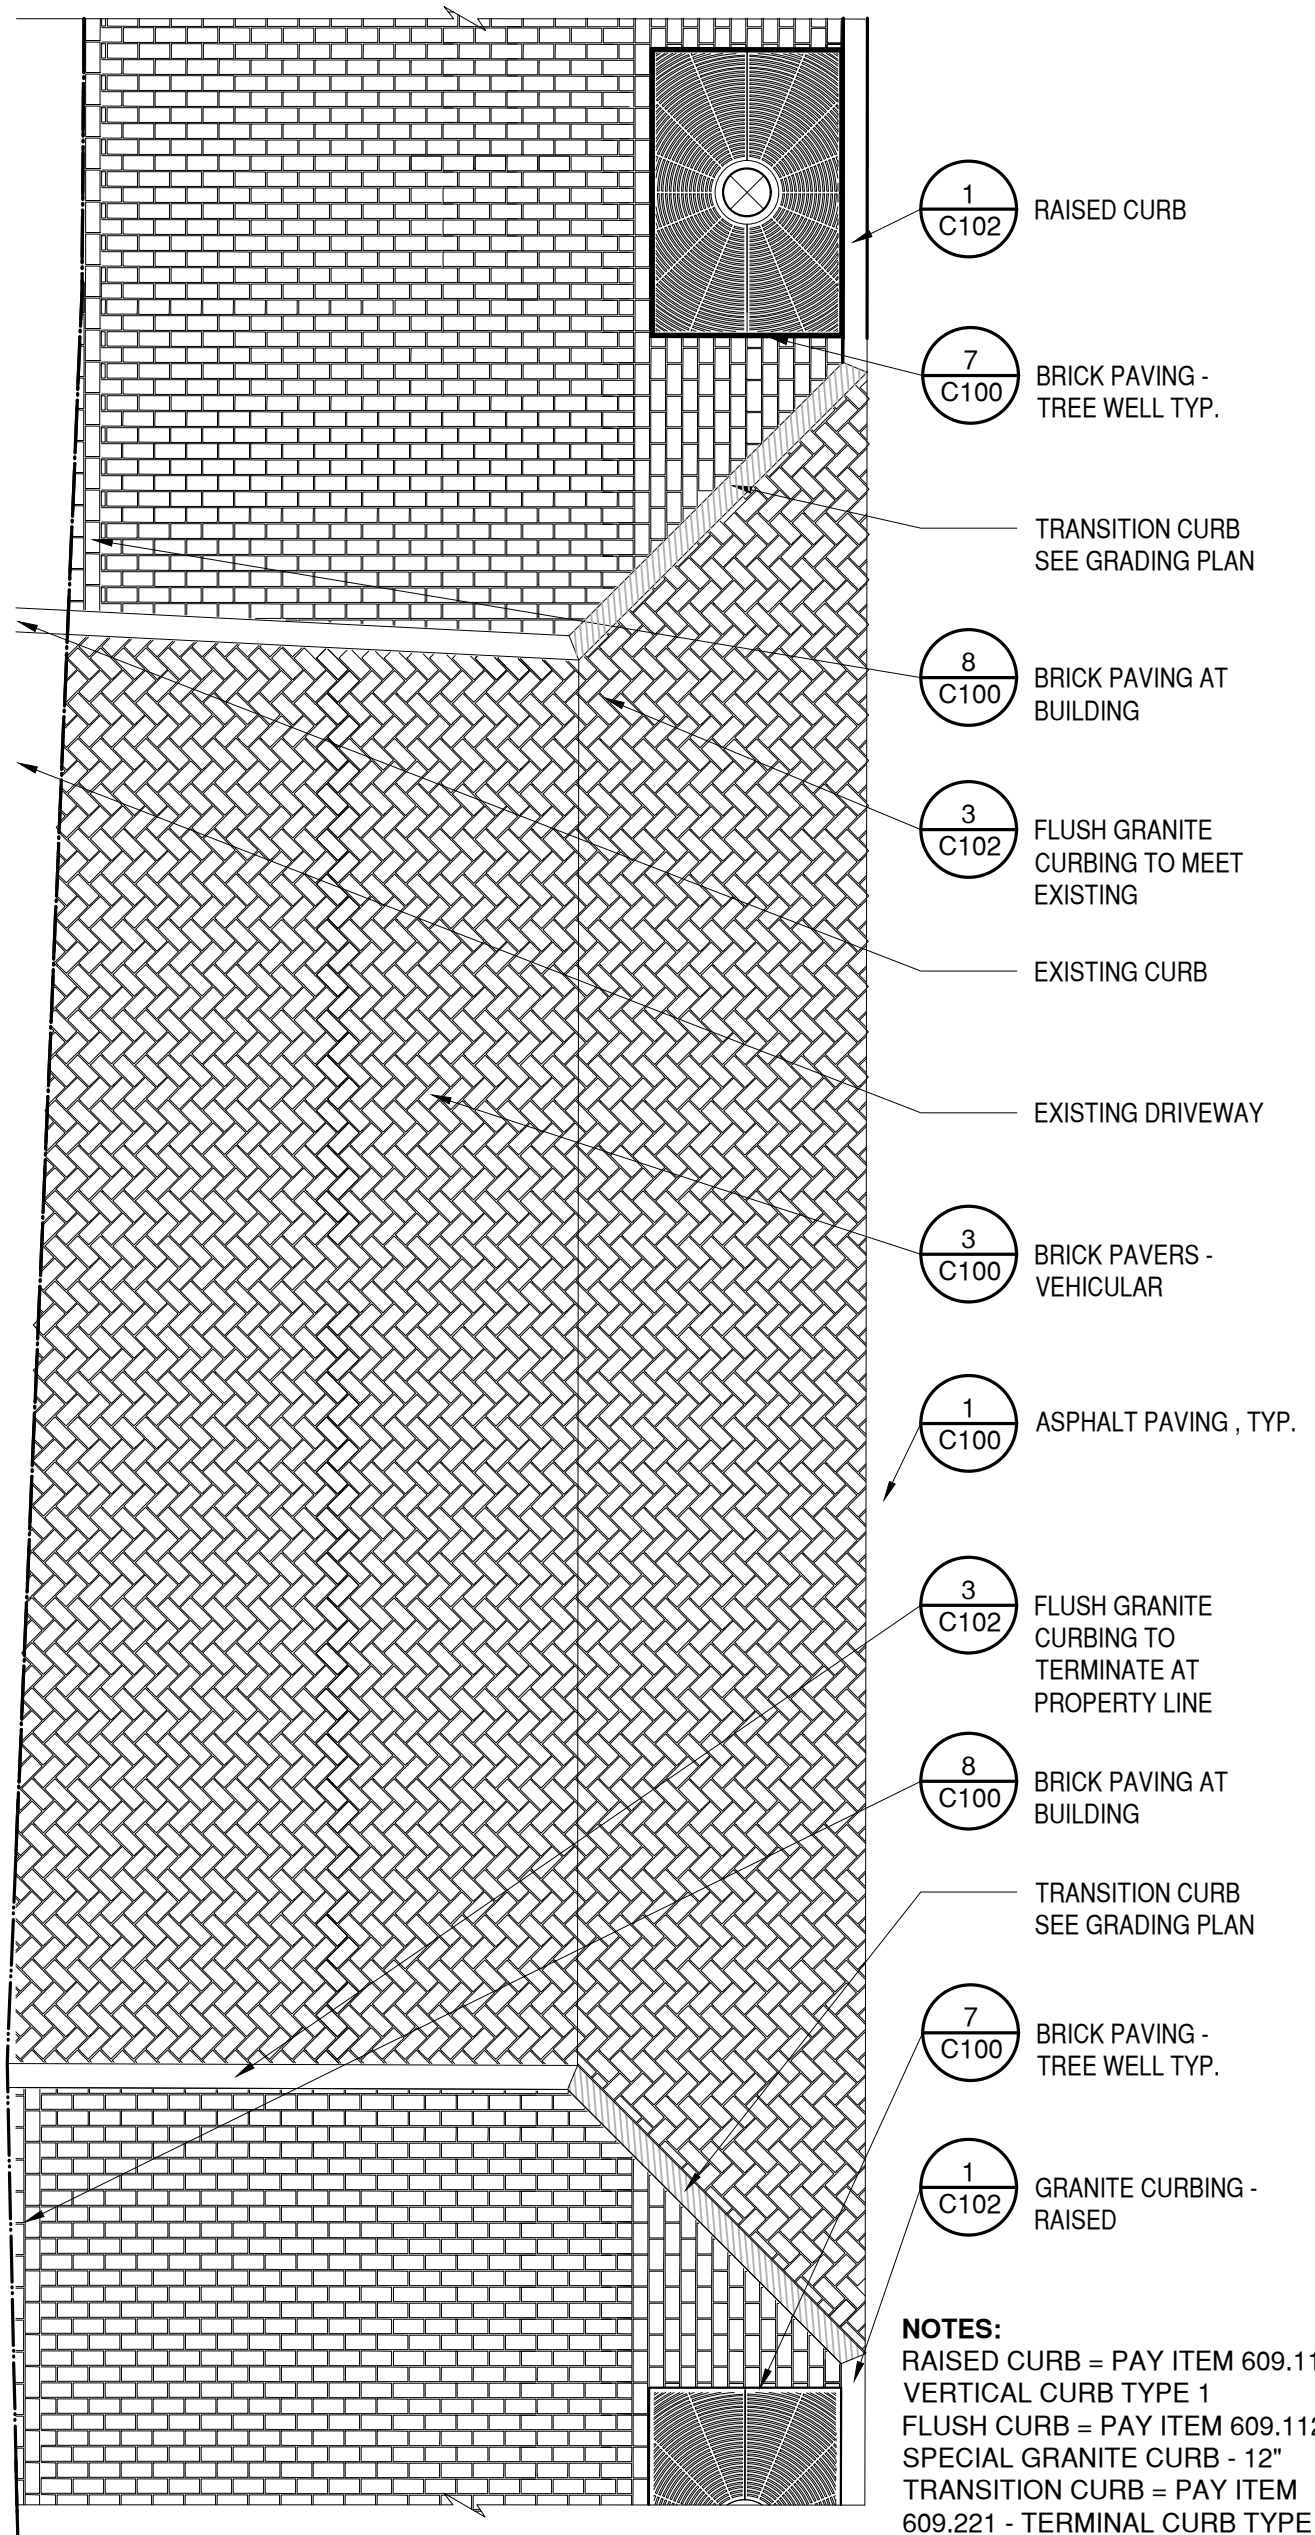


10 BRICK PAVING - ELM STREET DRIVEWAY  
1/4"=1'

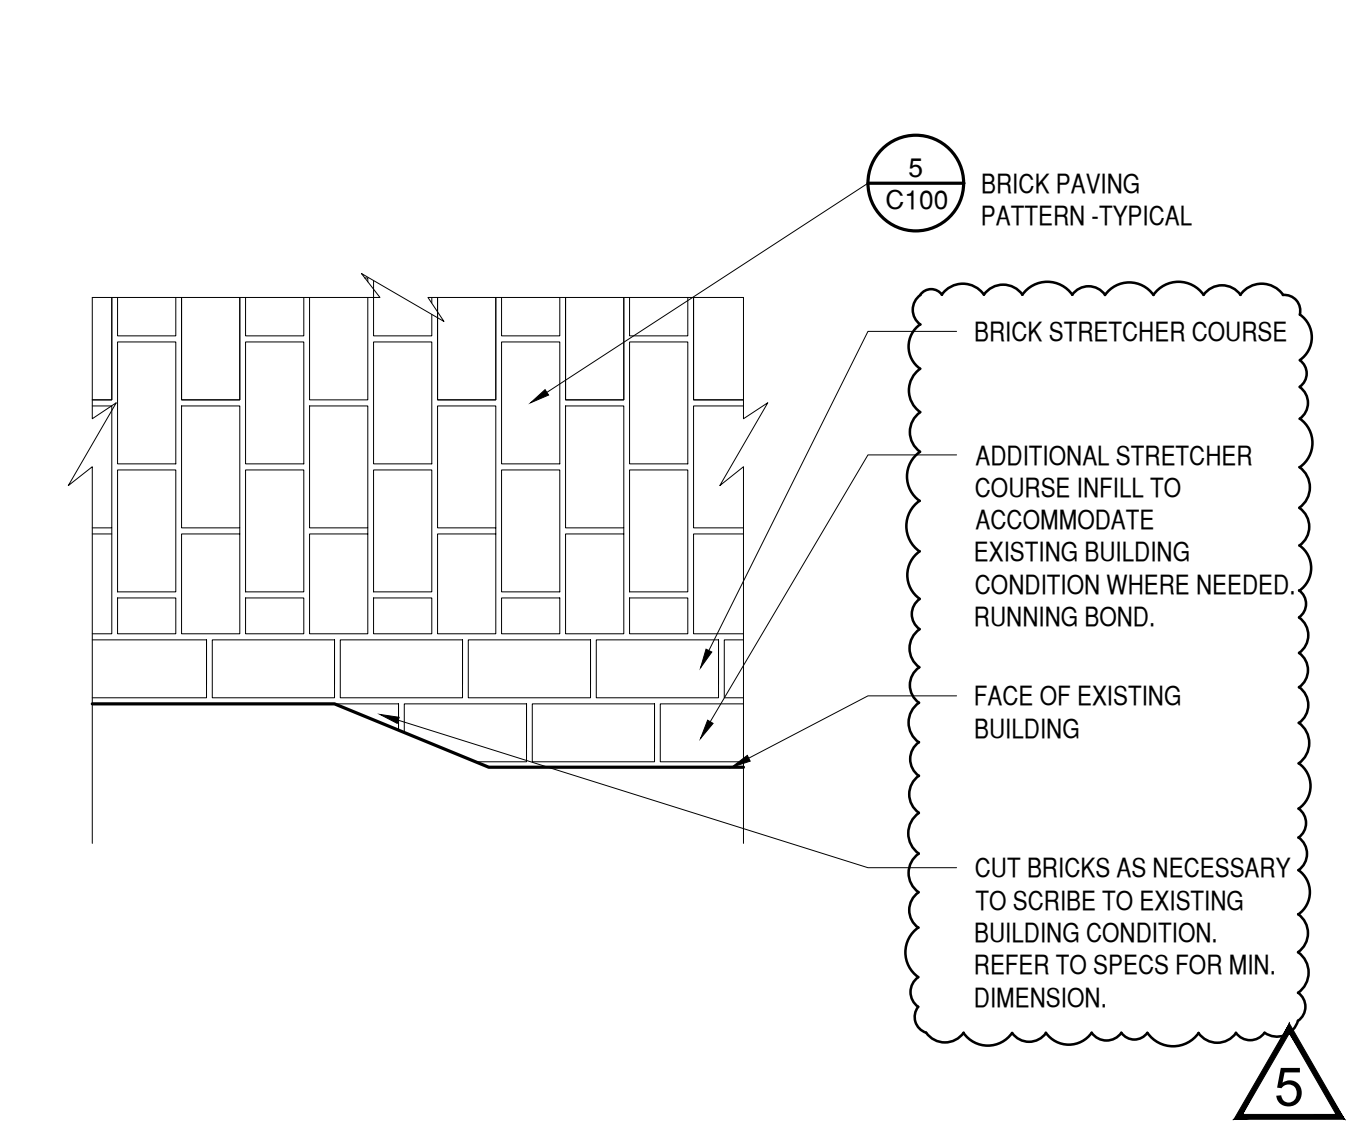


8 BRICK PAVING AT BUILDING  
1" = 1'-0"

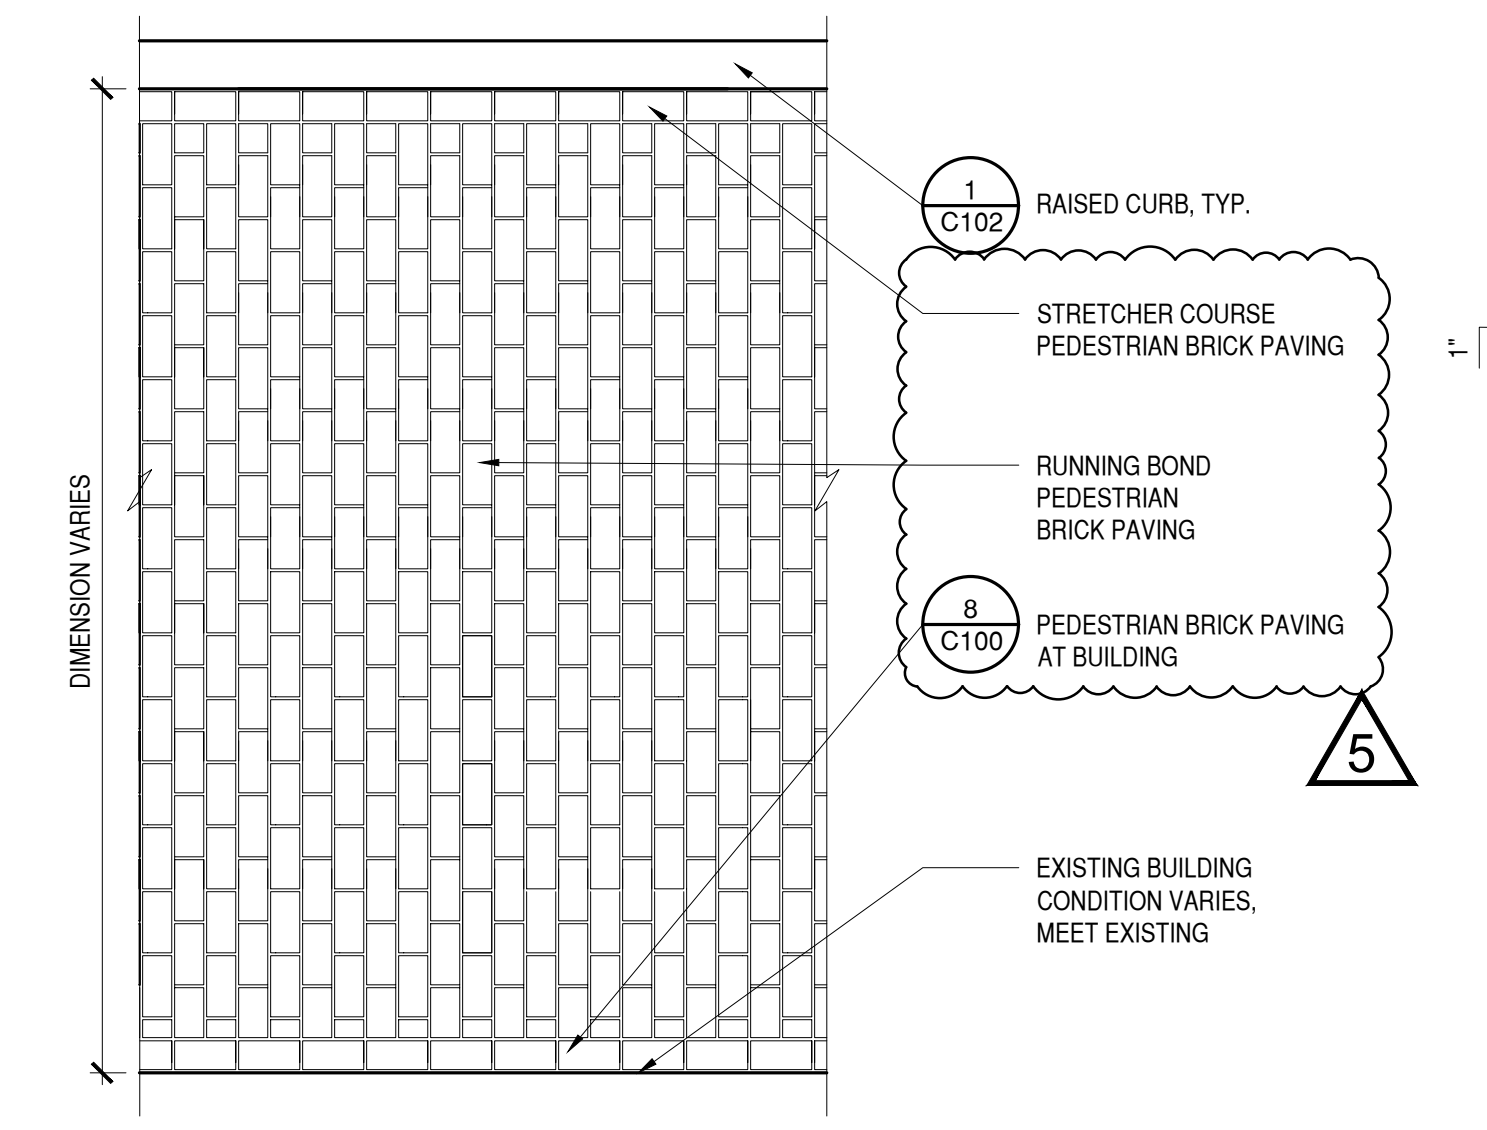


5 BRICK PAVING PATTERN - TYPICAL  
1/2"=1'

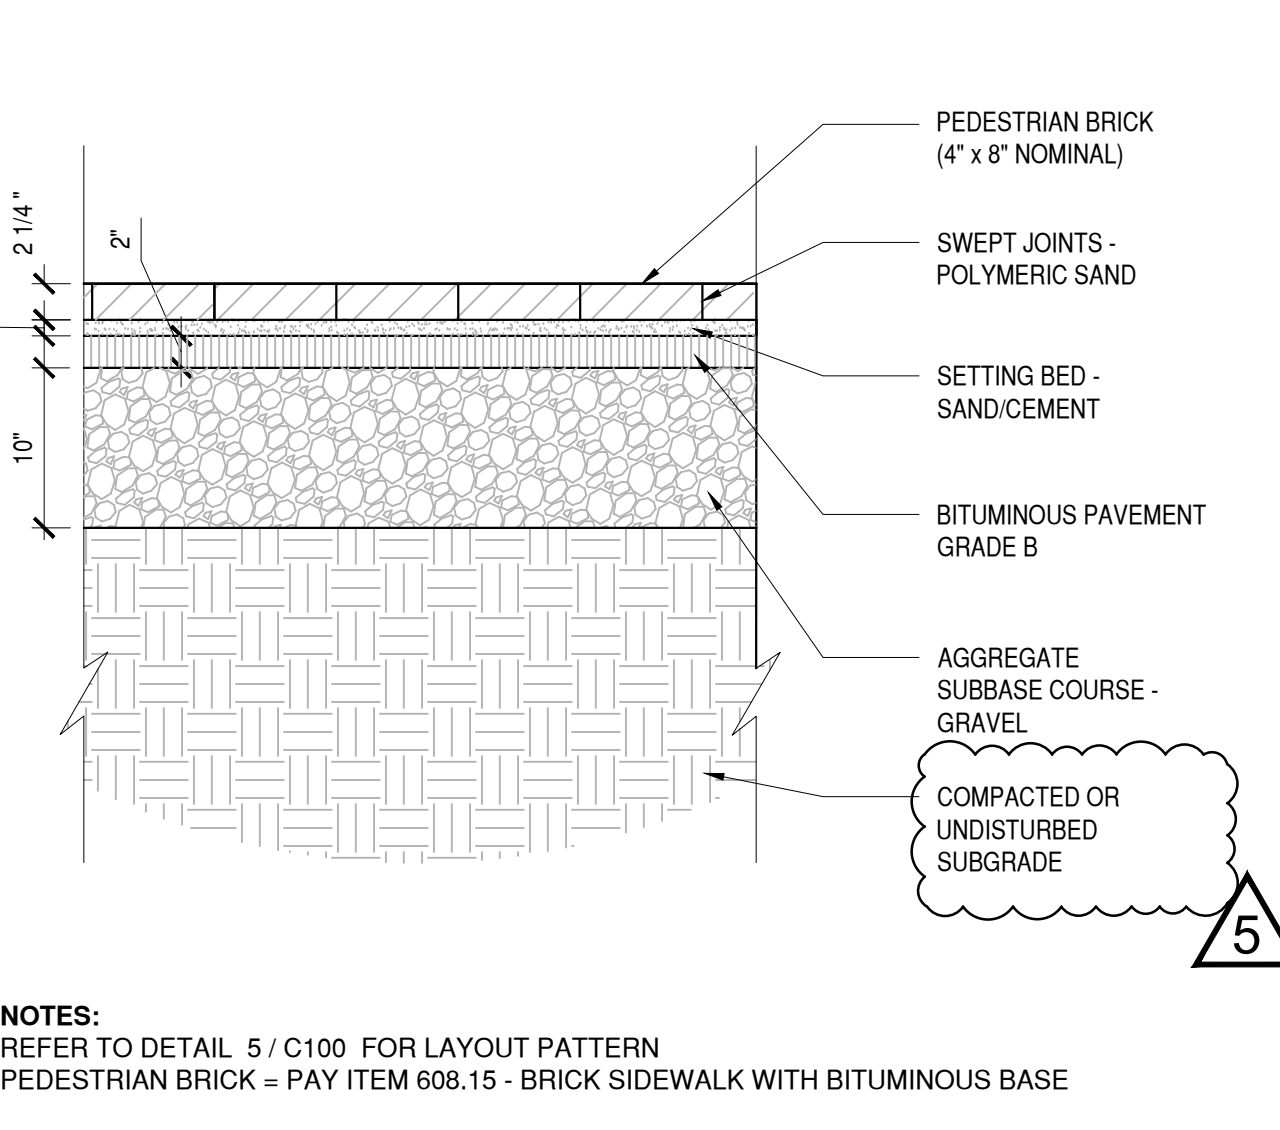


2 BRICK PAVERS - PEDESTRIAN  
1" = 1'-0"

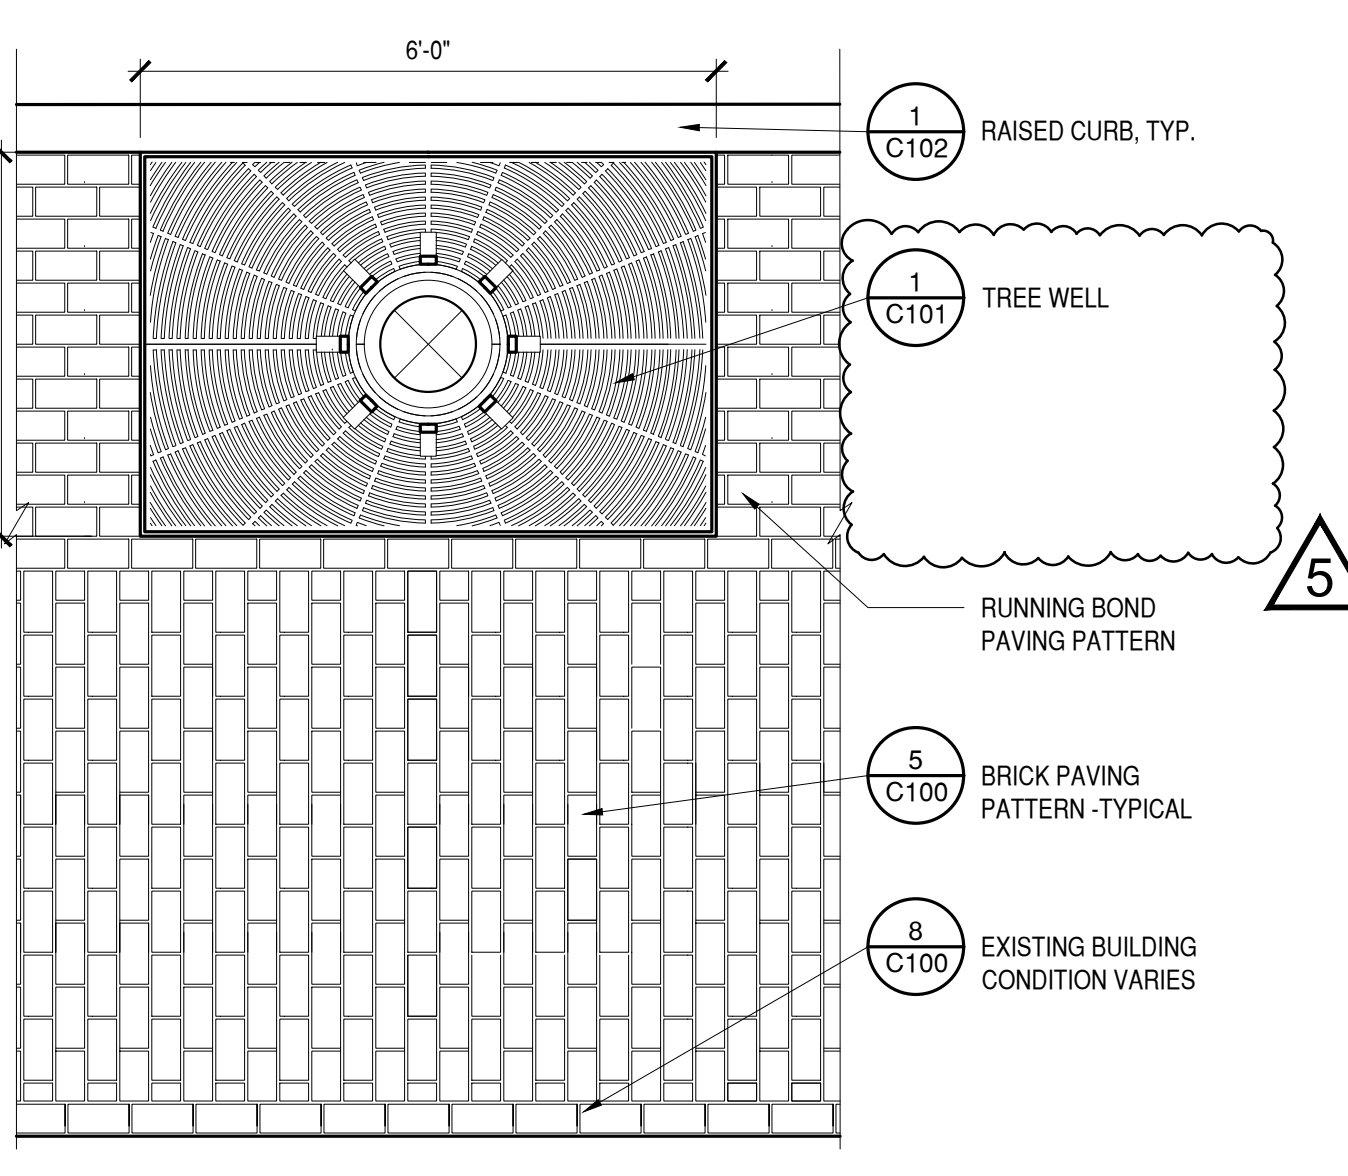

7 BRICK PAVING -TREE WELL TYP.  
1/2"=1'

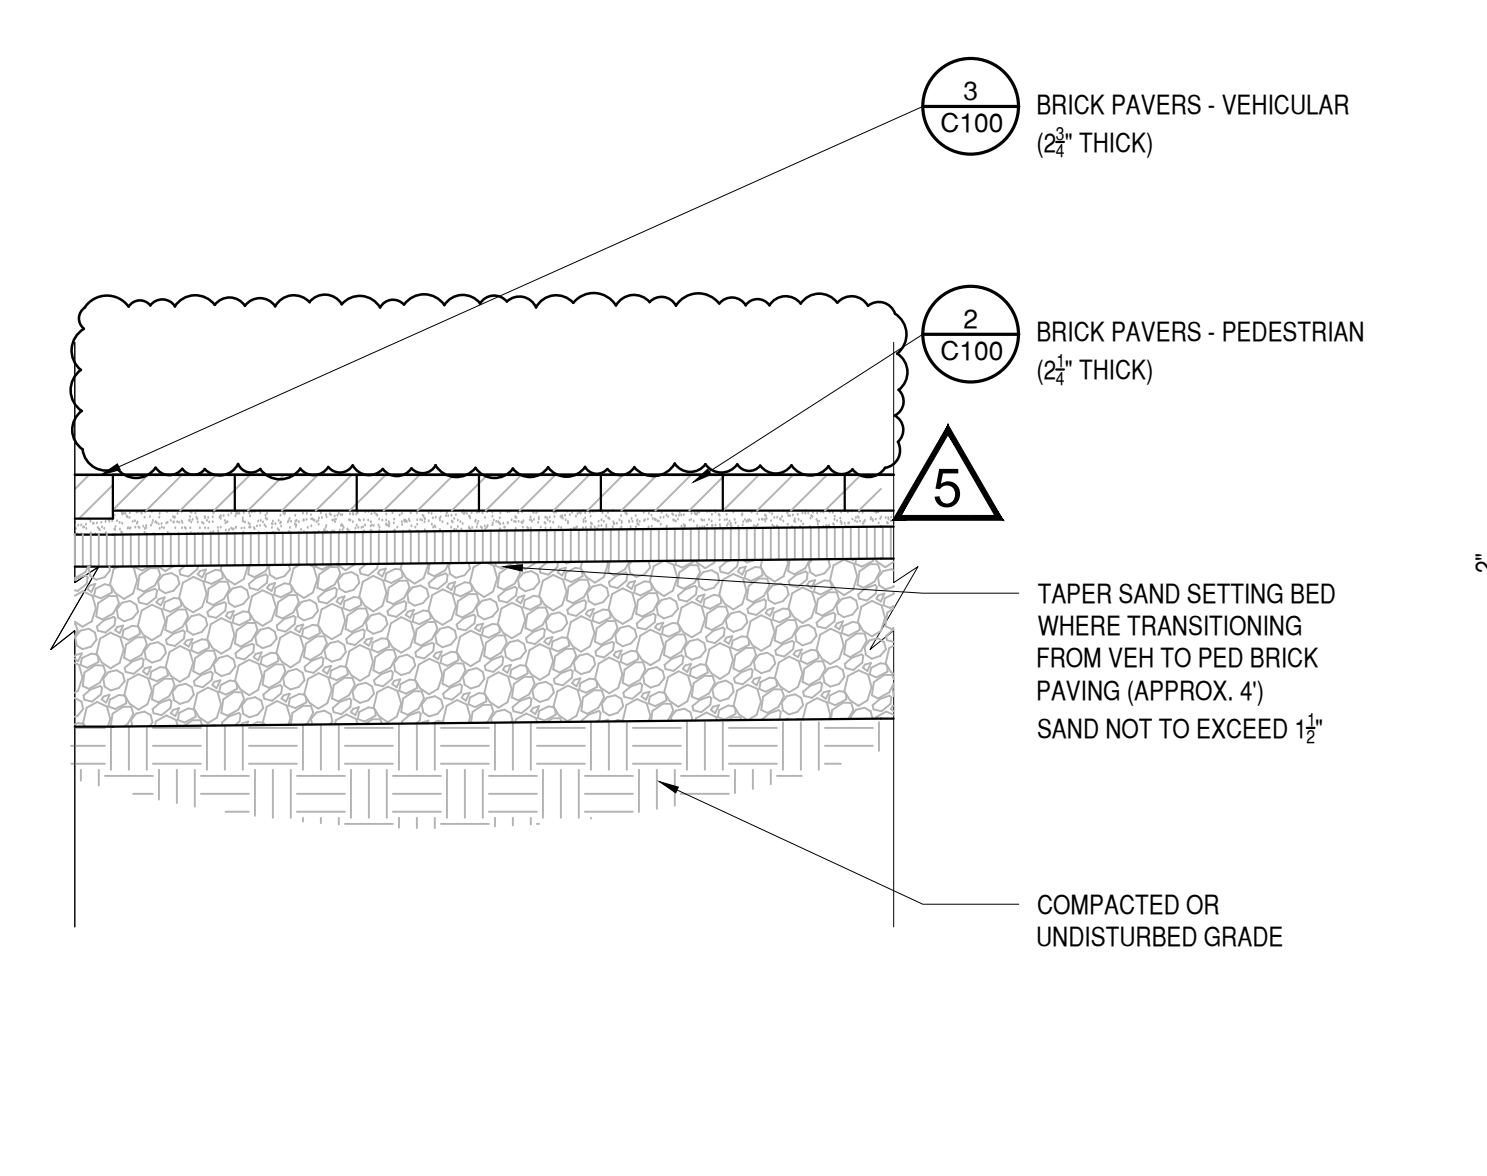

4 BRICK PAVERS - VEHIC. / PED. INTERFACE  
1" = 1'-0"

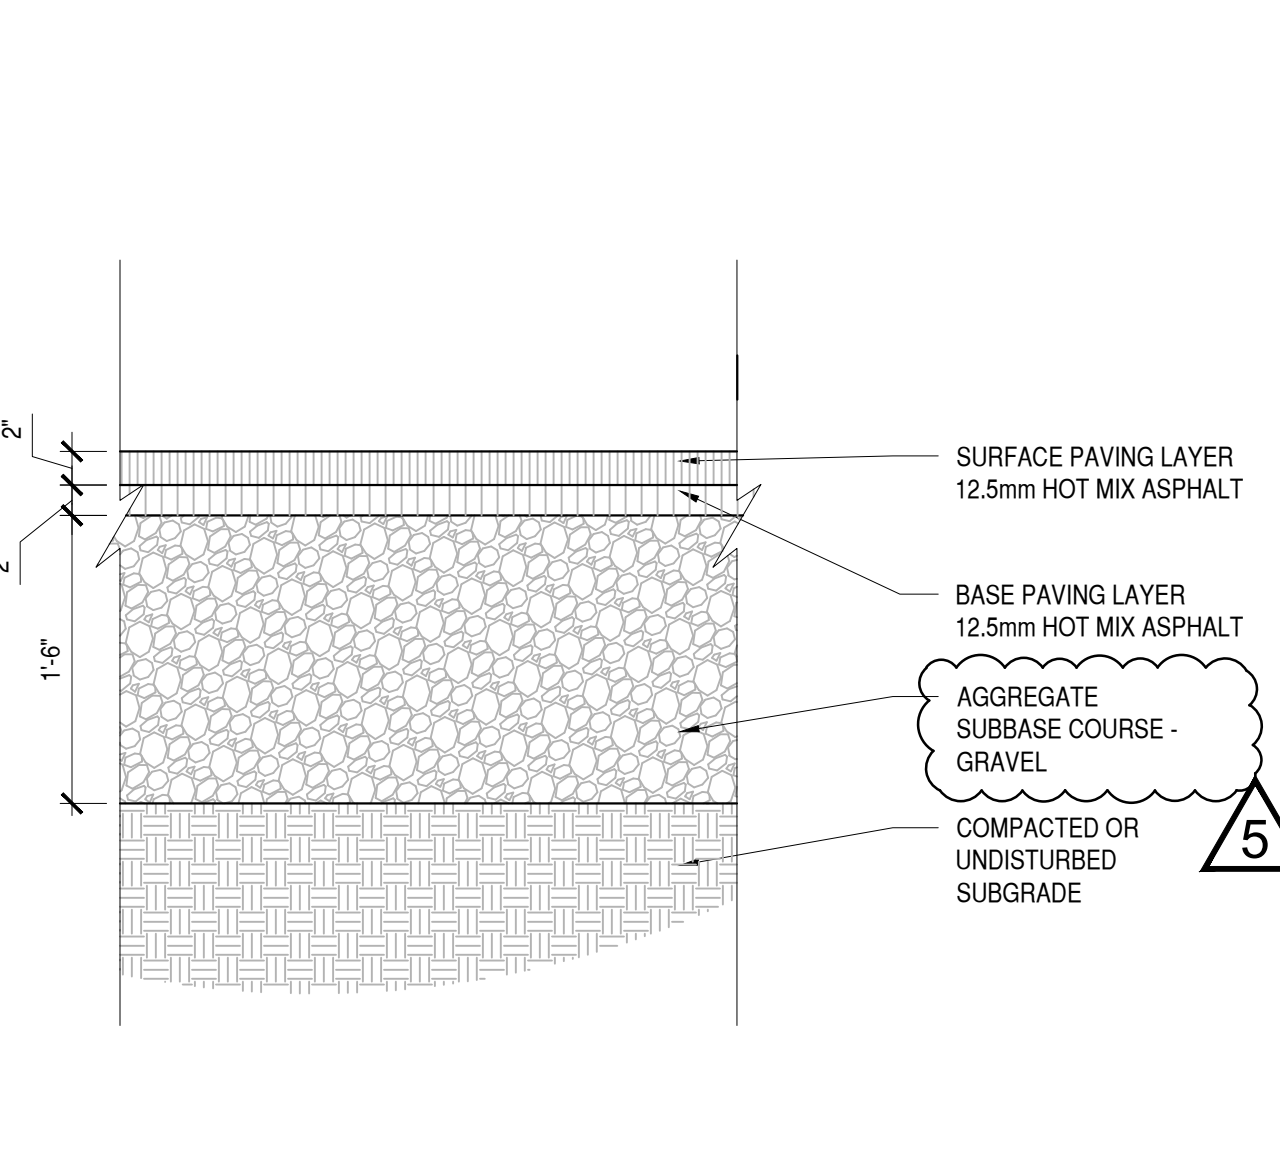

1 ASPHALT PAVING - TYP.  
1" = 1'-0"

Revisions


|   |     |           |            |
|---|-----|-----------|------------|
| 1 | JVH | 100% D.D. | 2023.10.06 |
| 2 | JVH | 75% C.D.  | 2024.01.05 |
| 3 | JFH | 100% C.D. | 2024.03.15 |
| 4 | JFH | Bid Set   | 2024.06.04 |
| 5 | JFH | ADD #4    | 2024.10.30 |

|    |   |   |   |
|----|---|---|---|
| 10 | 7 | 4 | 3 |
| 9  | 6 | 2 |   |
| 8  | 5 | 1 |   |


CONSTRUCTION  
DETAILS

DRAWN  
CHECKED  
DATE  
SHEET


JVH  
EH  
2024.03.15

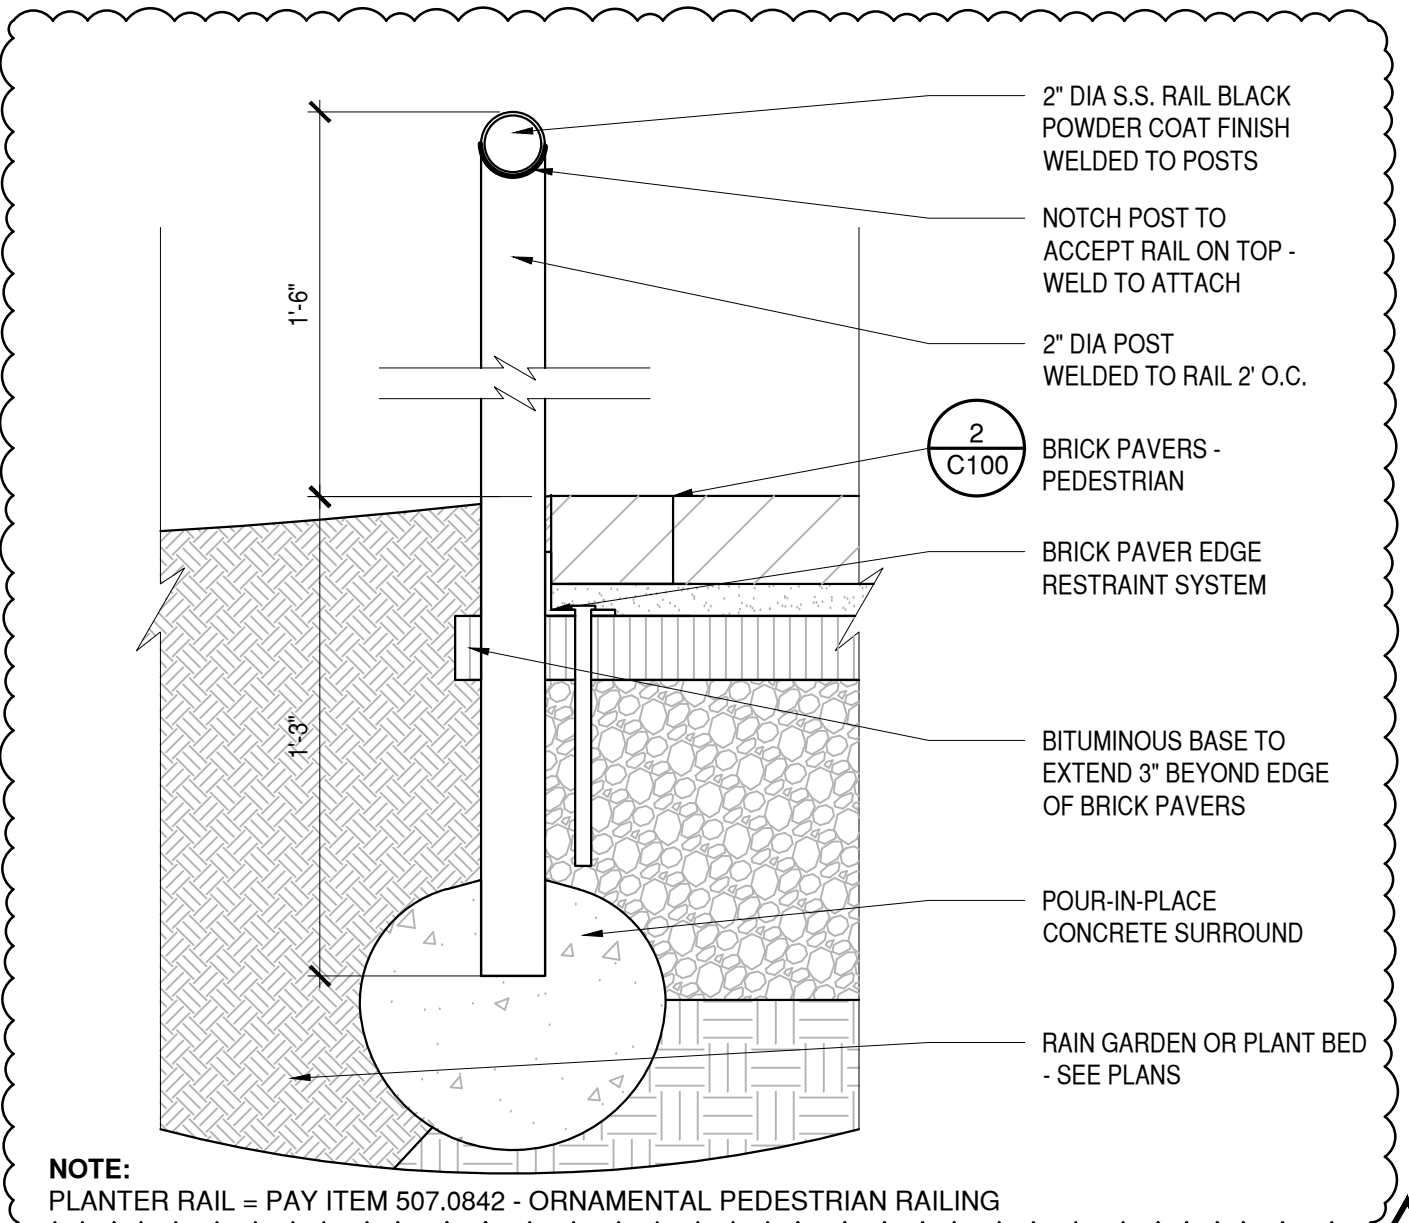


10 PLANTER RAIL  
2" = 1'-0"

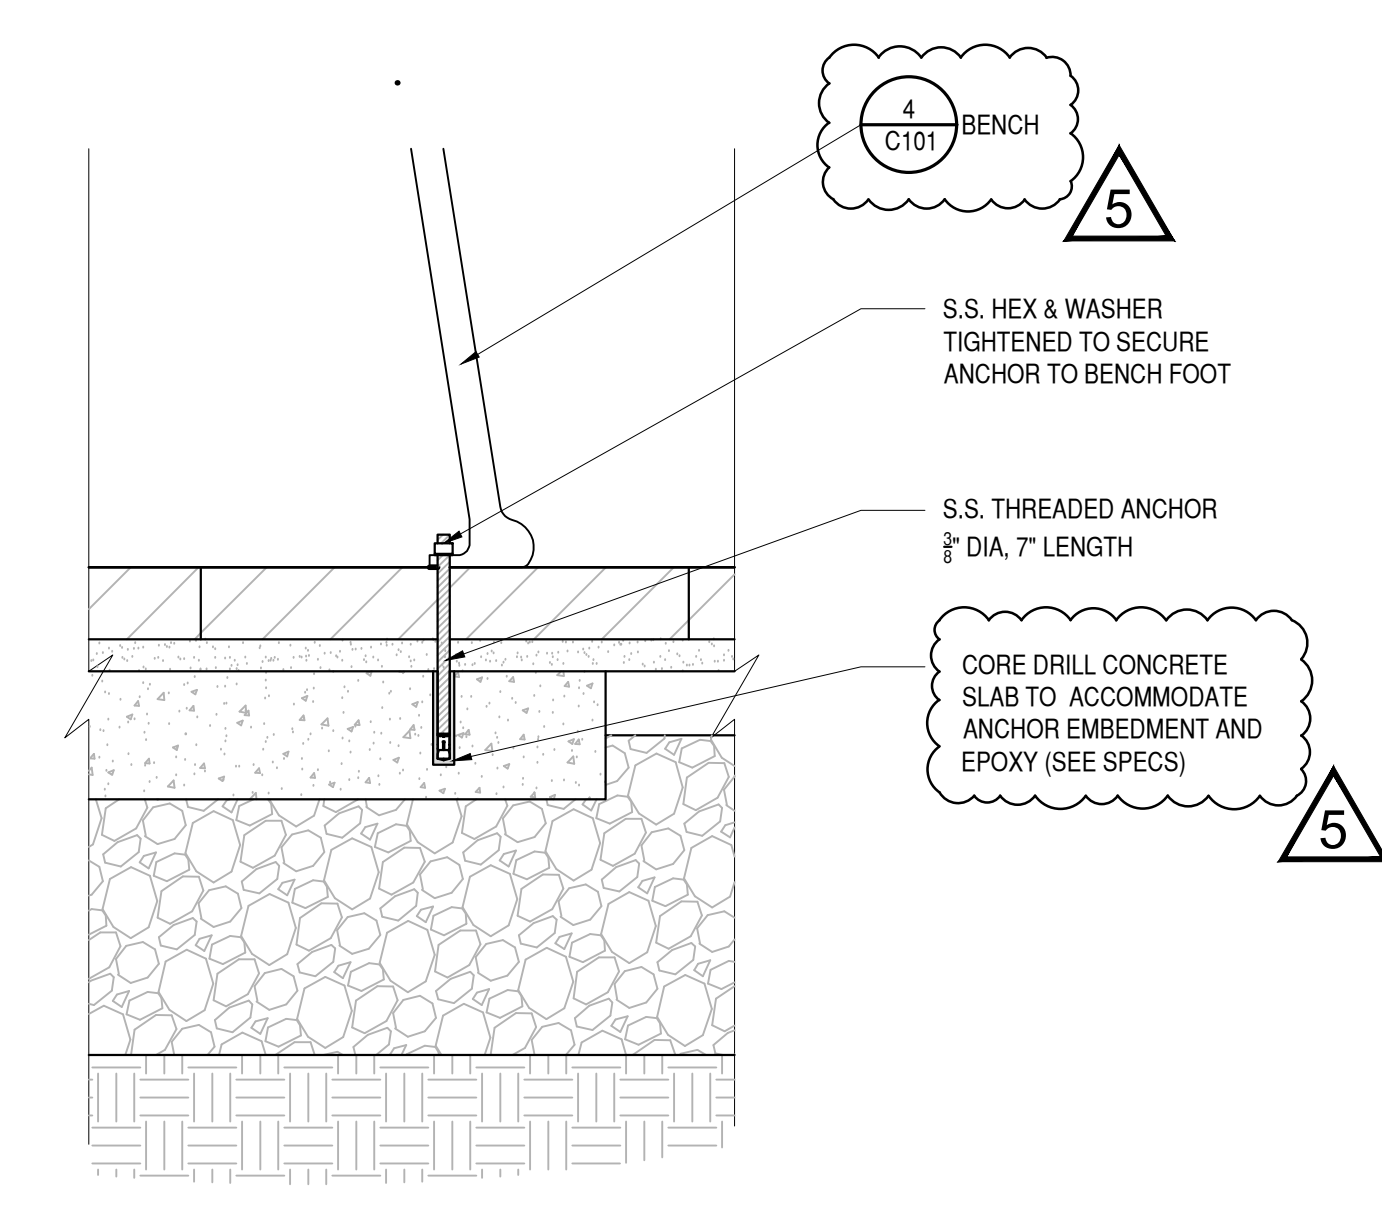


7 S.S. THREADED ANCHOR TYP.  
2" = 1'-0"

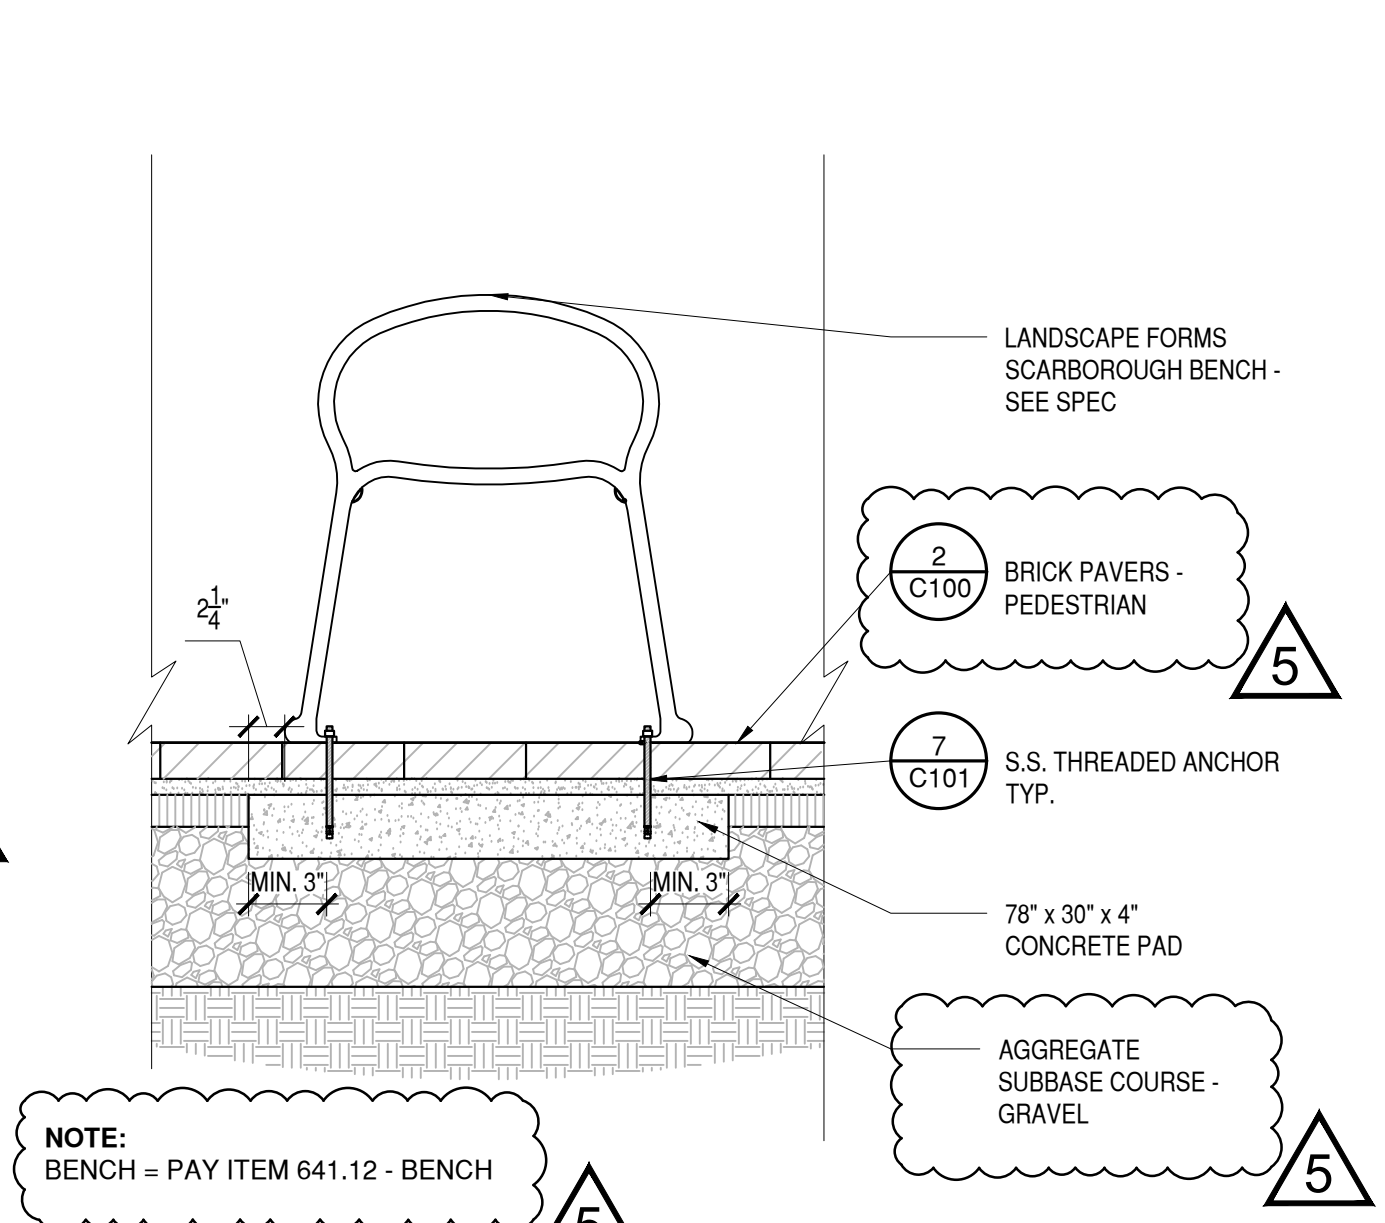


4 BENCH  
1" = 1'-0"

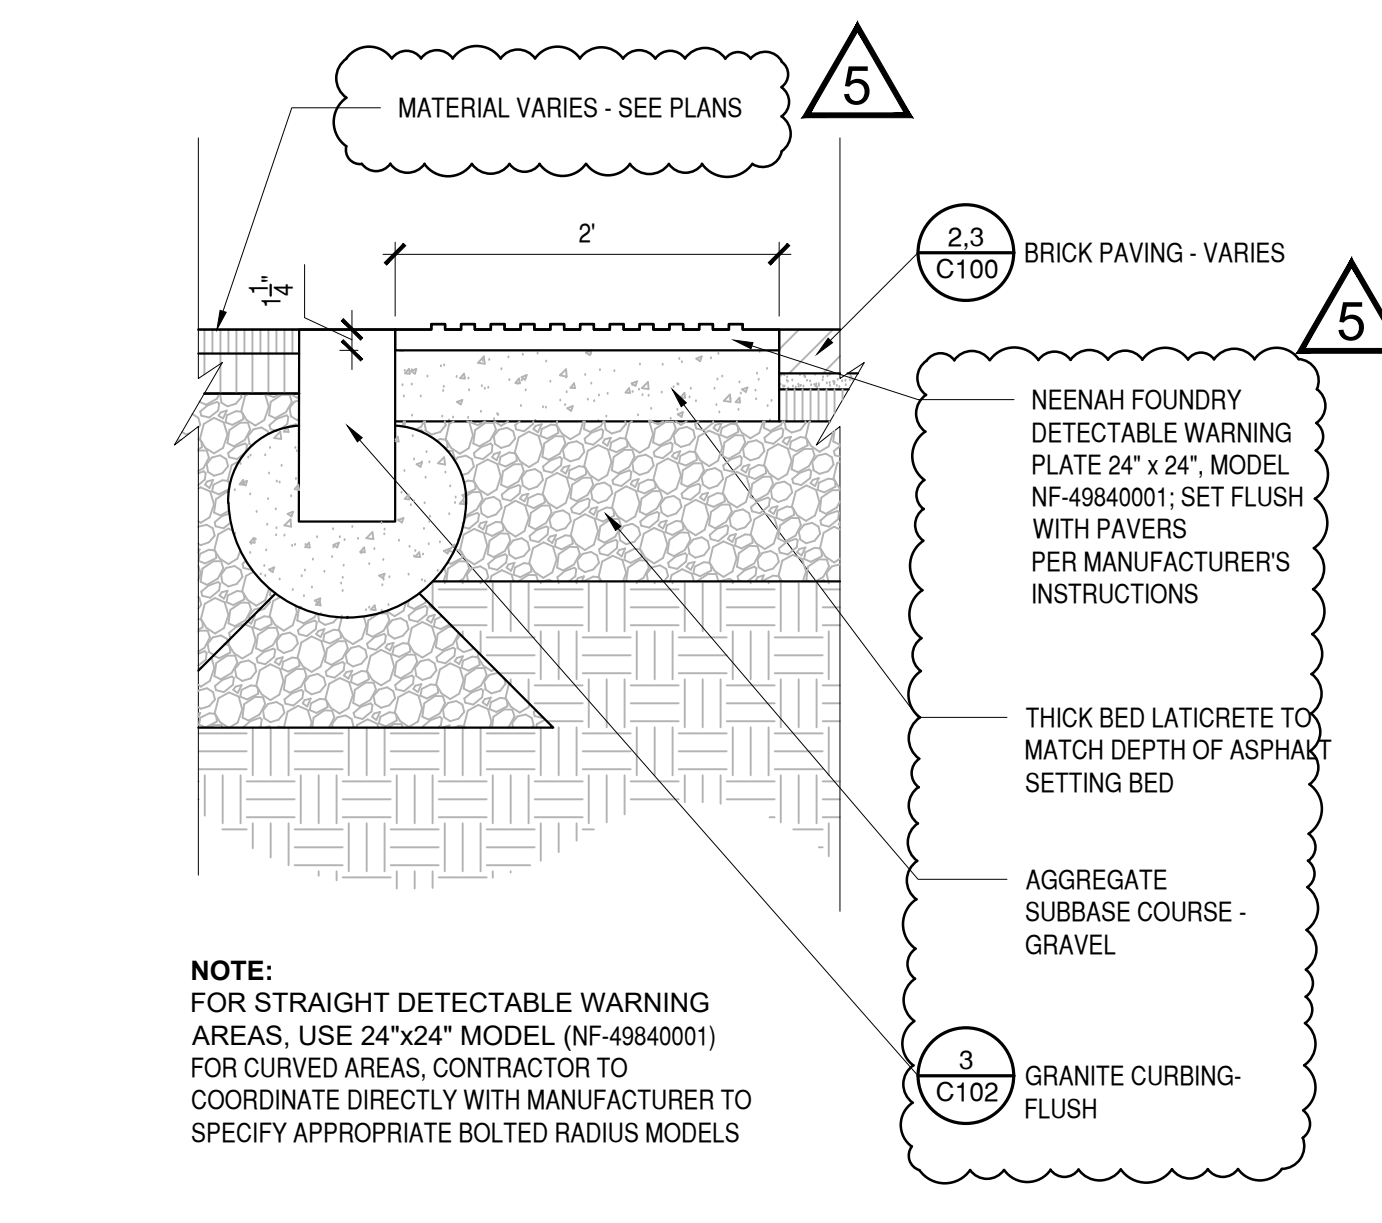


3 DETECTABLE WARNING PLATE  
1" = 1'-0"

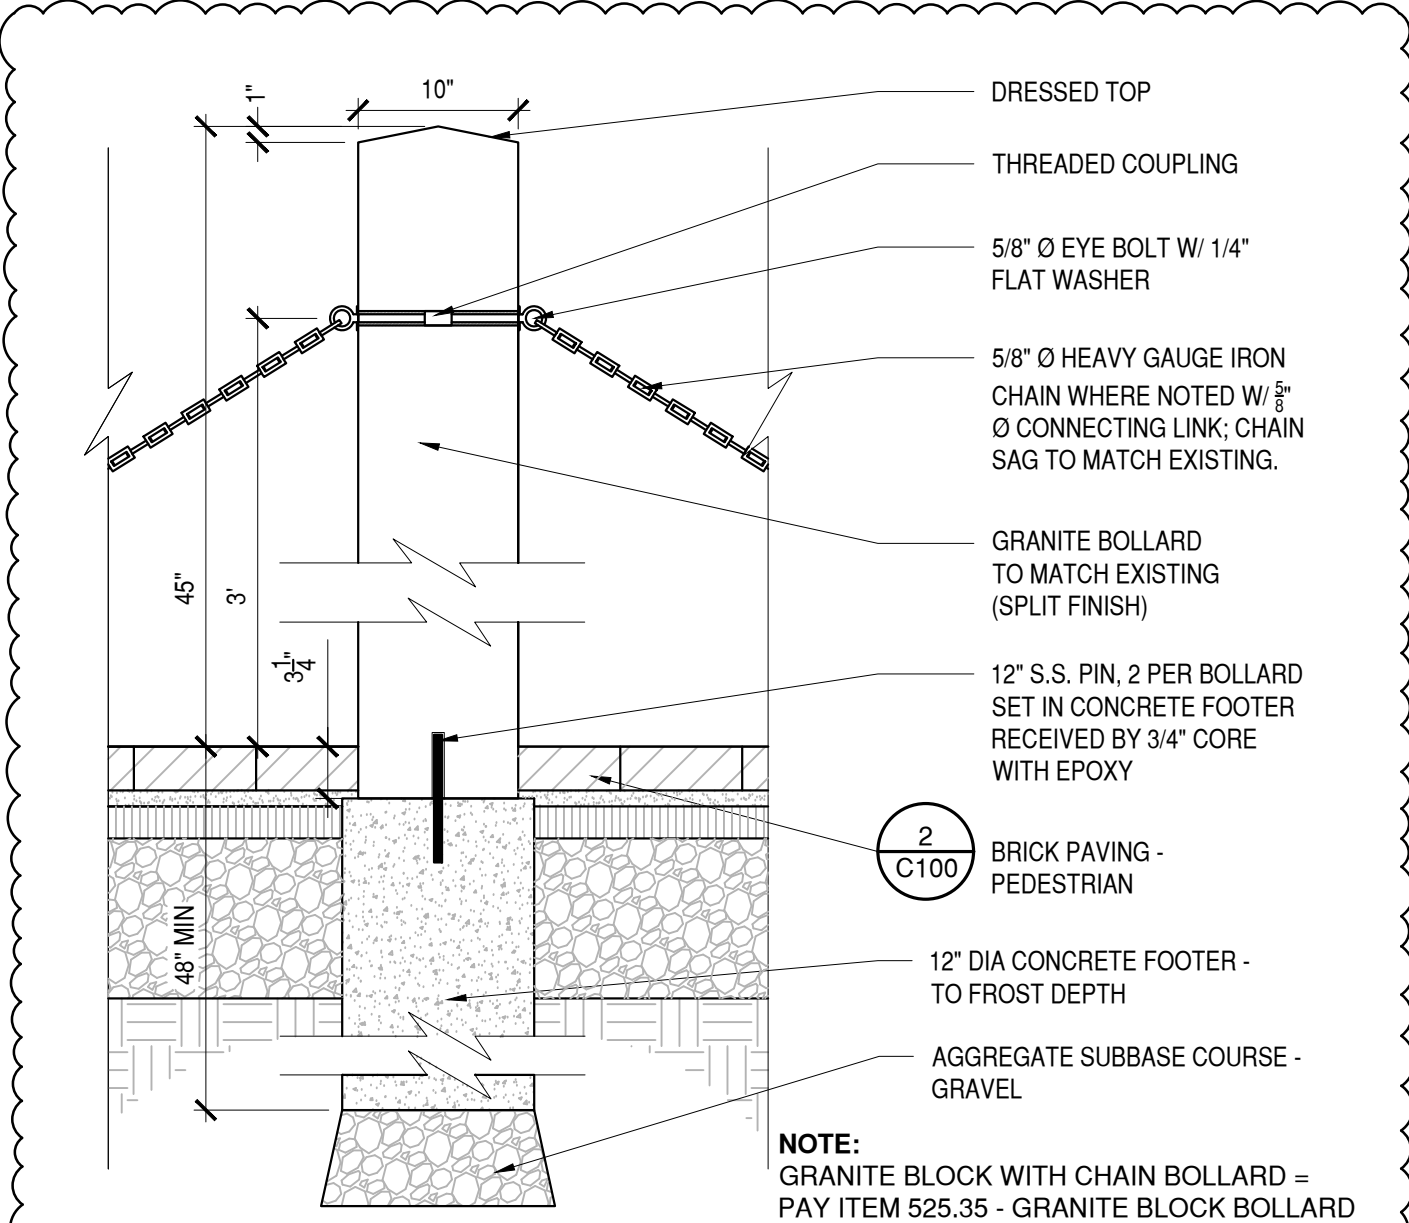


9 GRANITE BLOCK BOLLARD WITH CHAIN  
1" = 1'-0"

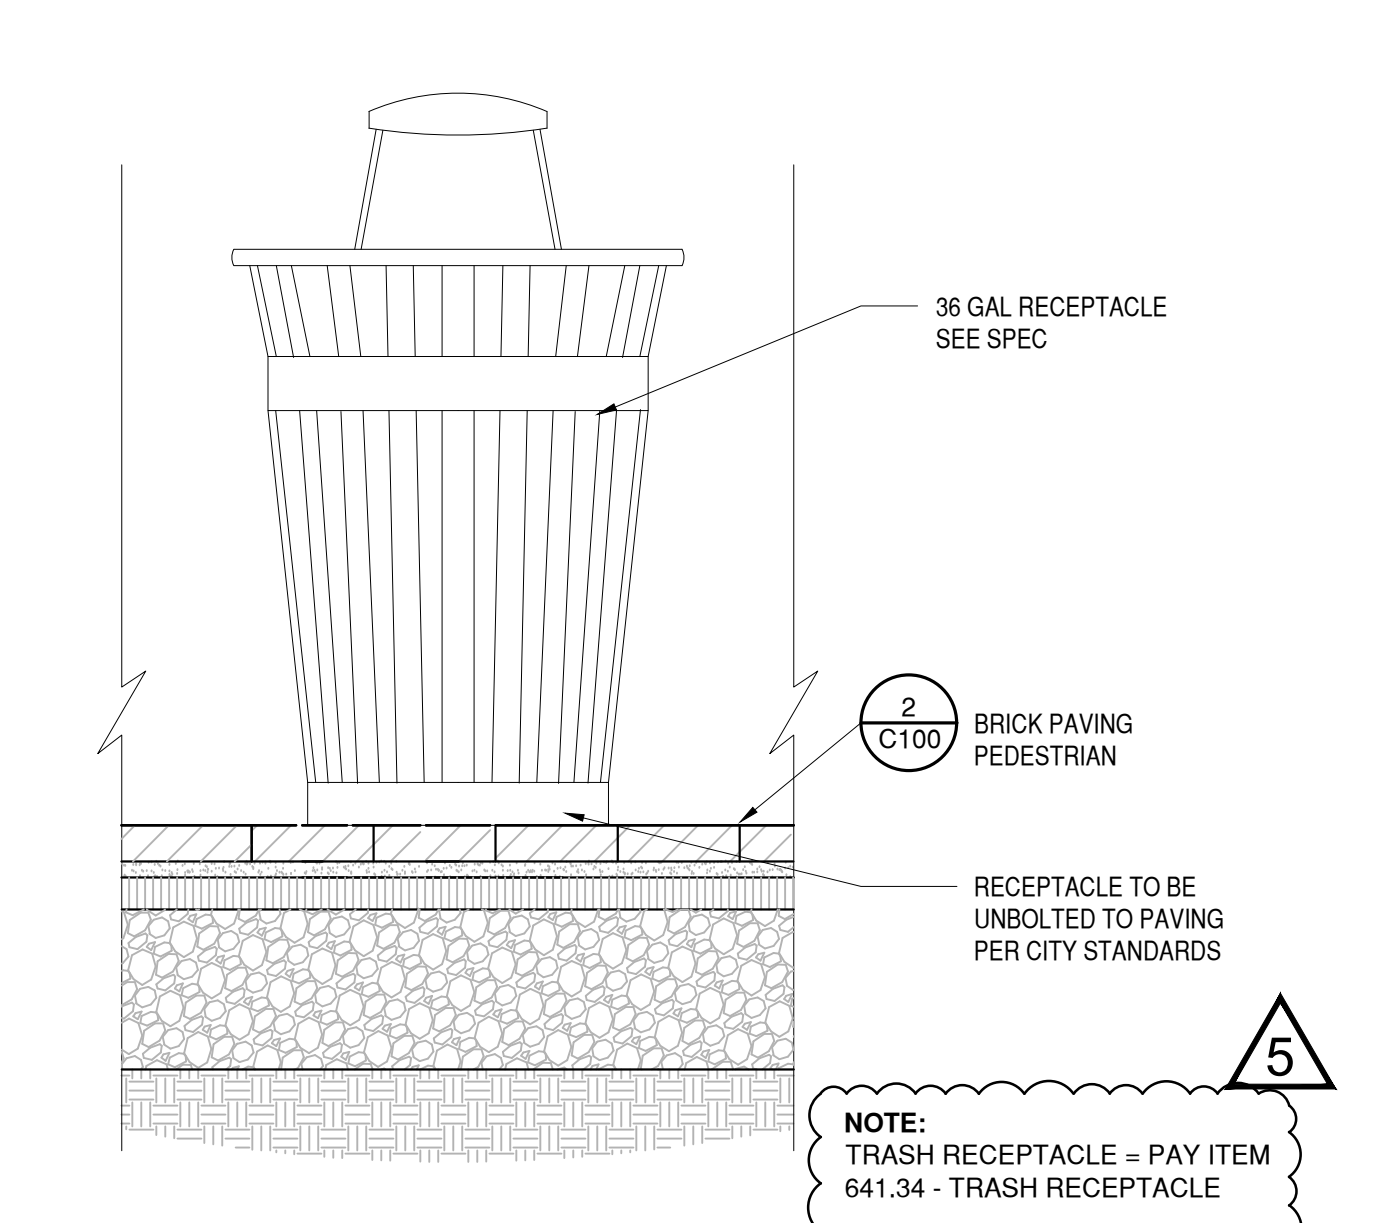


6 TRASH RECEPTACLE  
1" = 1'-0"

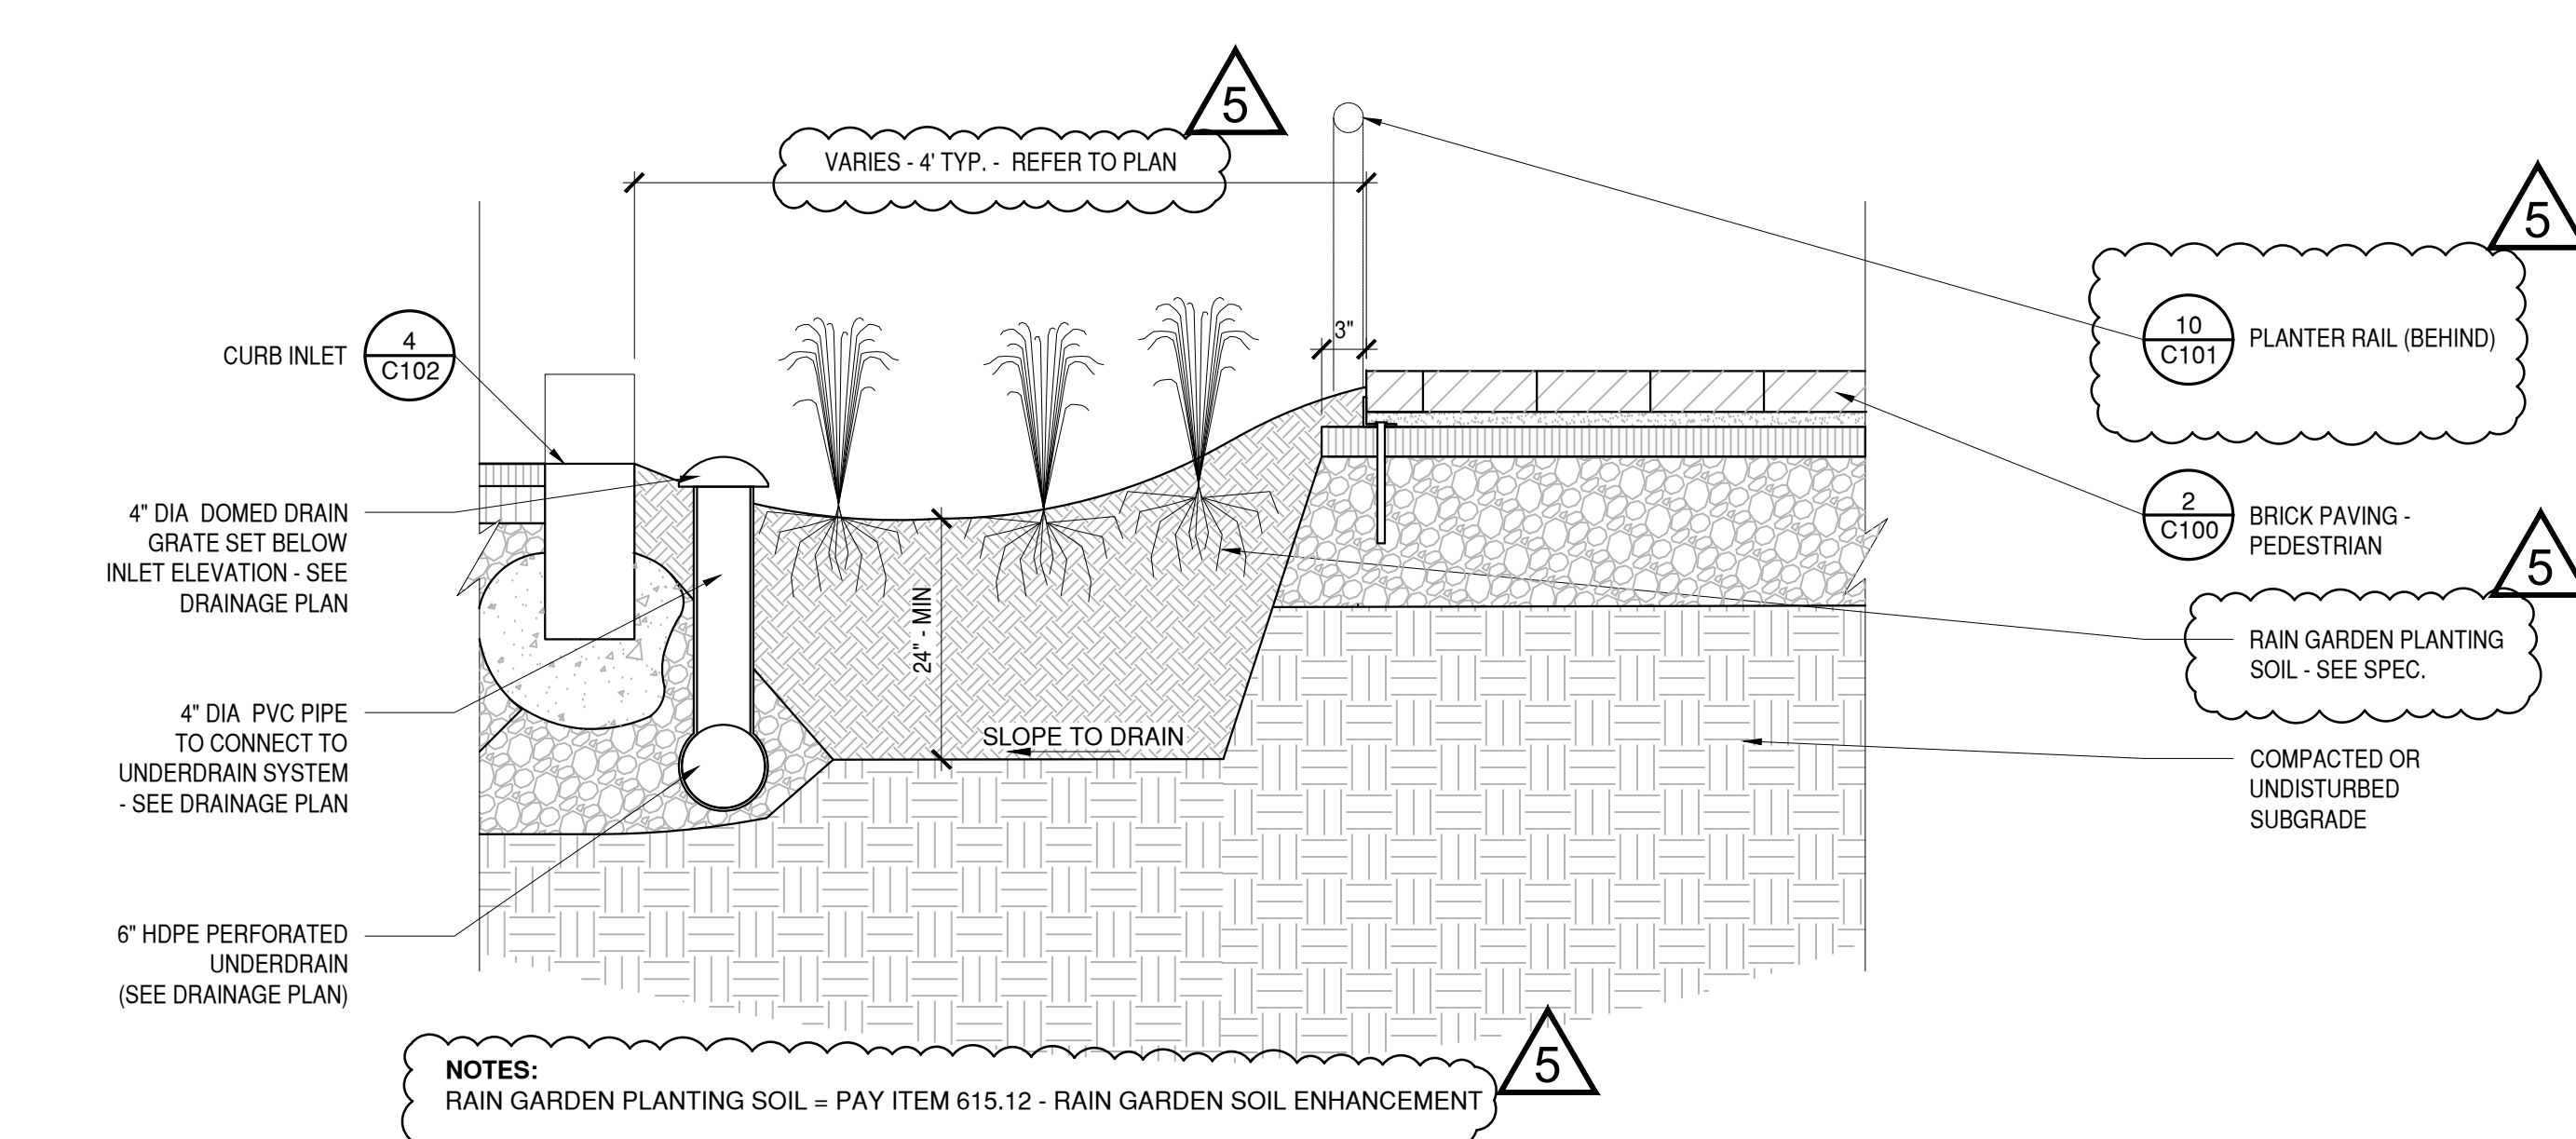


2 RAIN GARDEN  
1" = 1'-0"

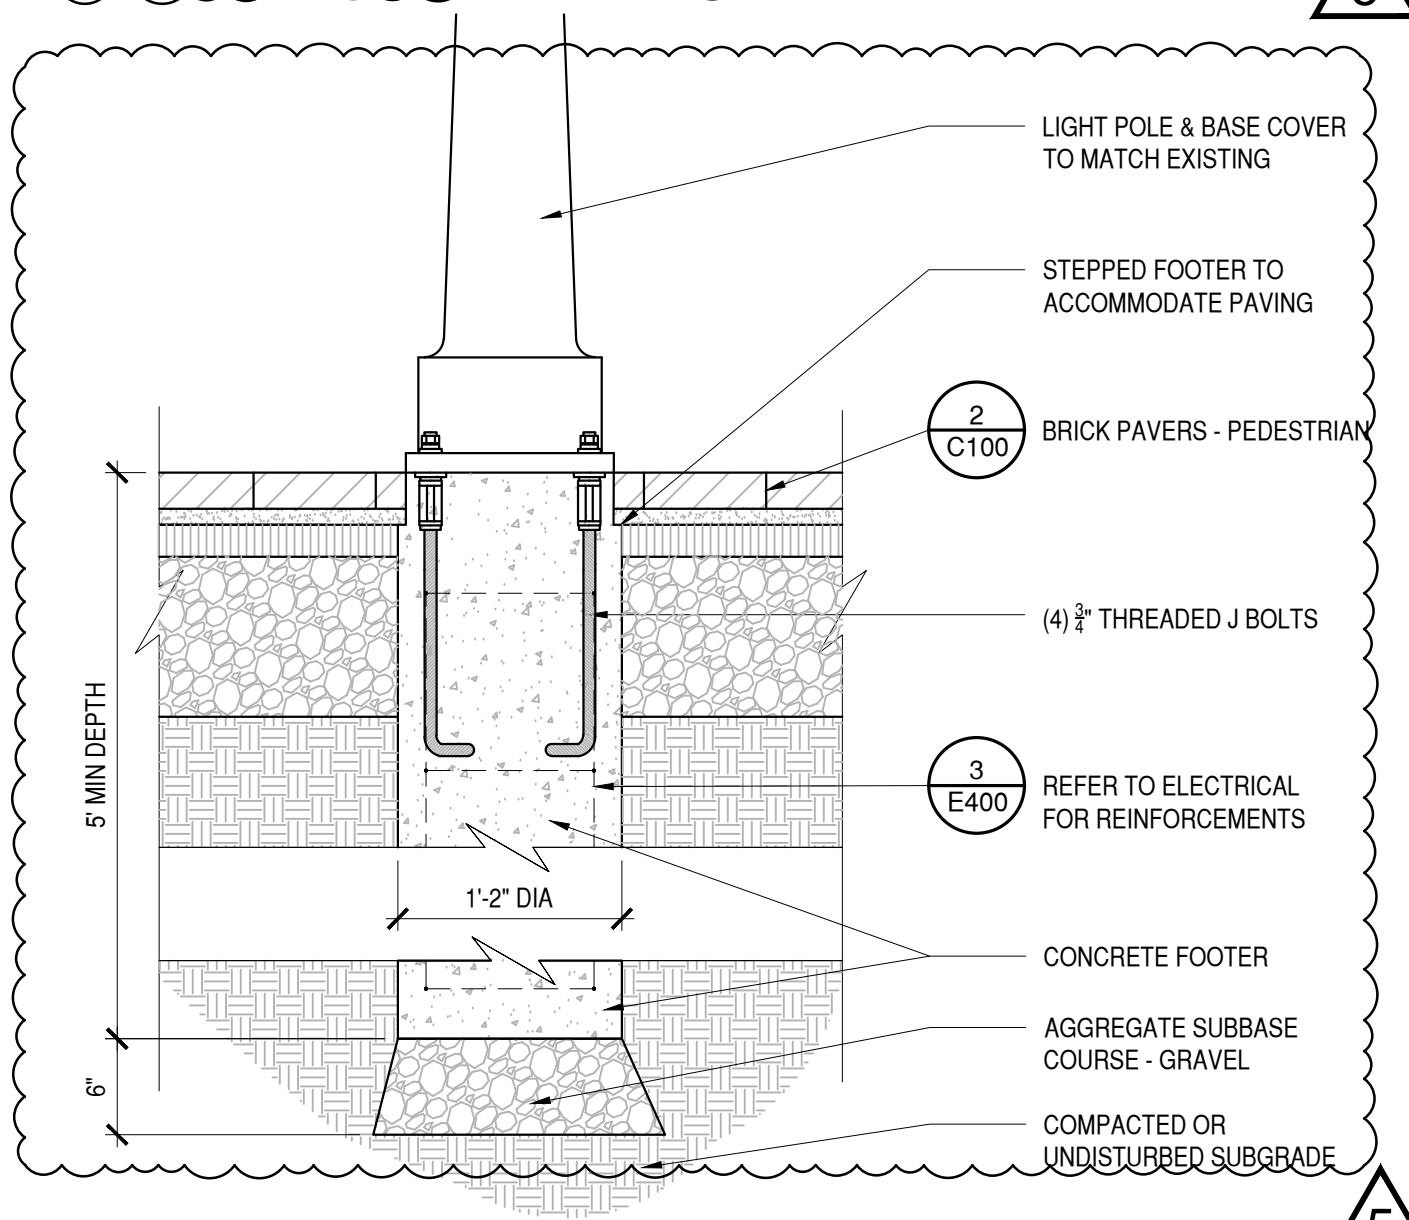


8 LIGHT POLE FOOTING  
1" = 1'-0"

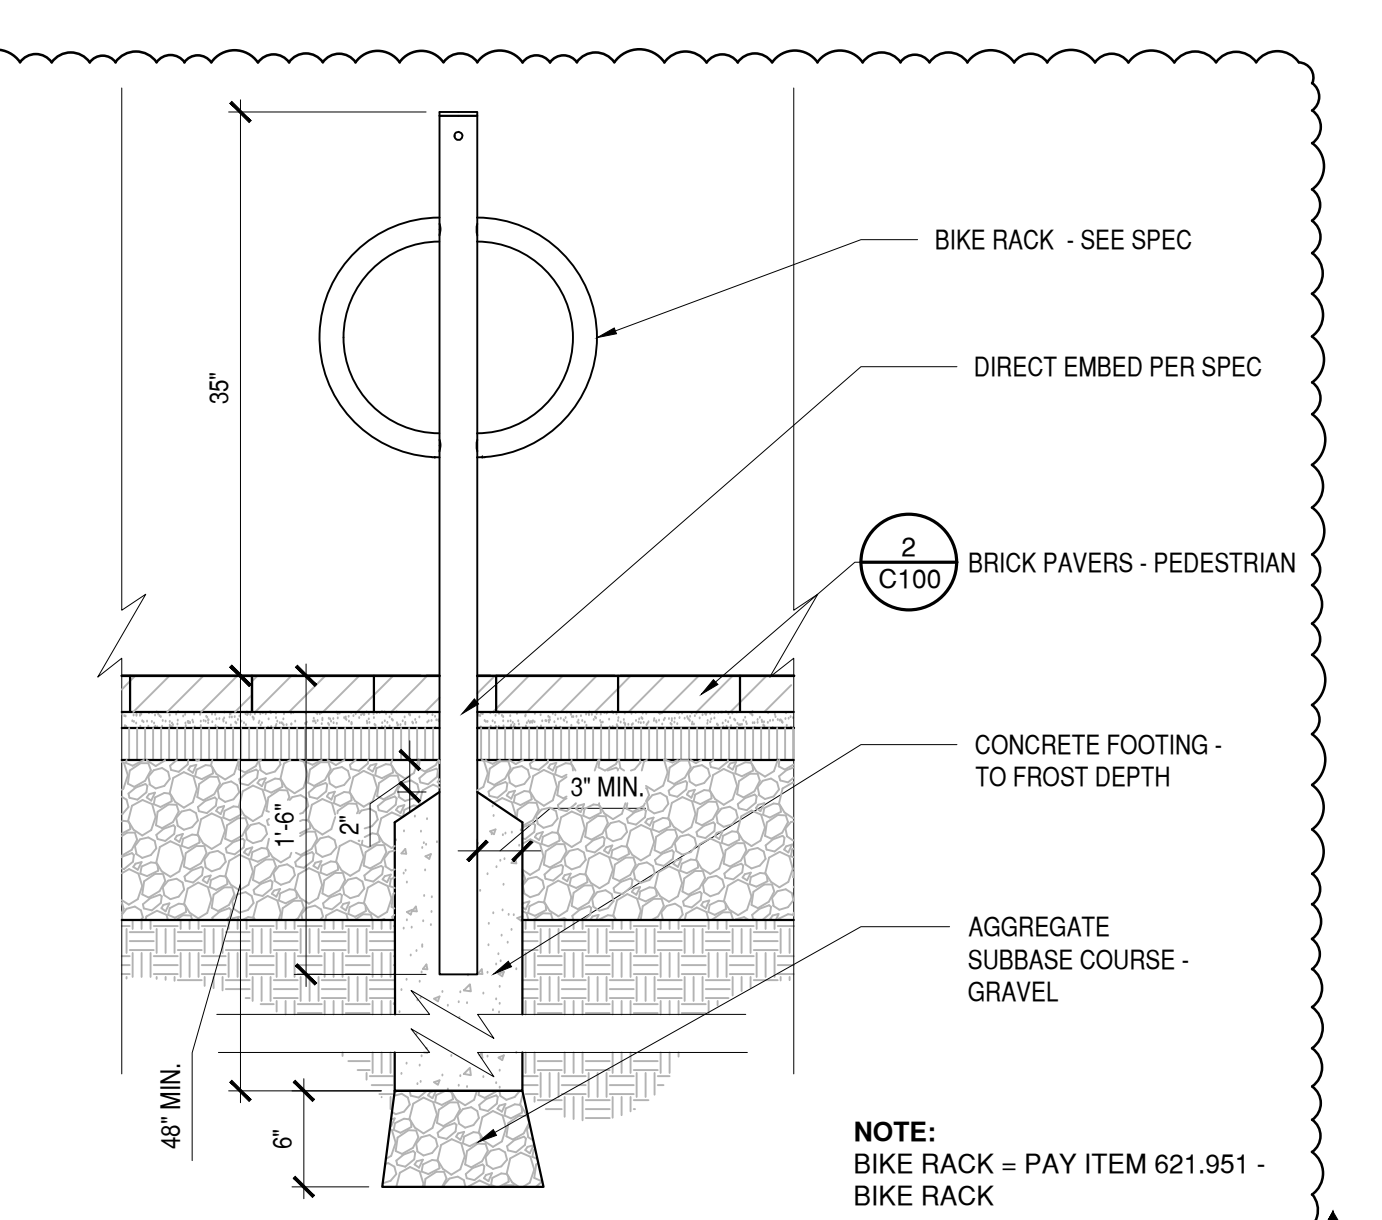

5 BIKE RACK  
1" = 1'-0"

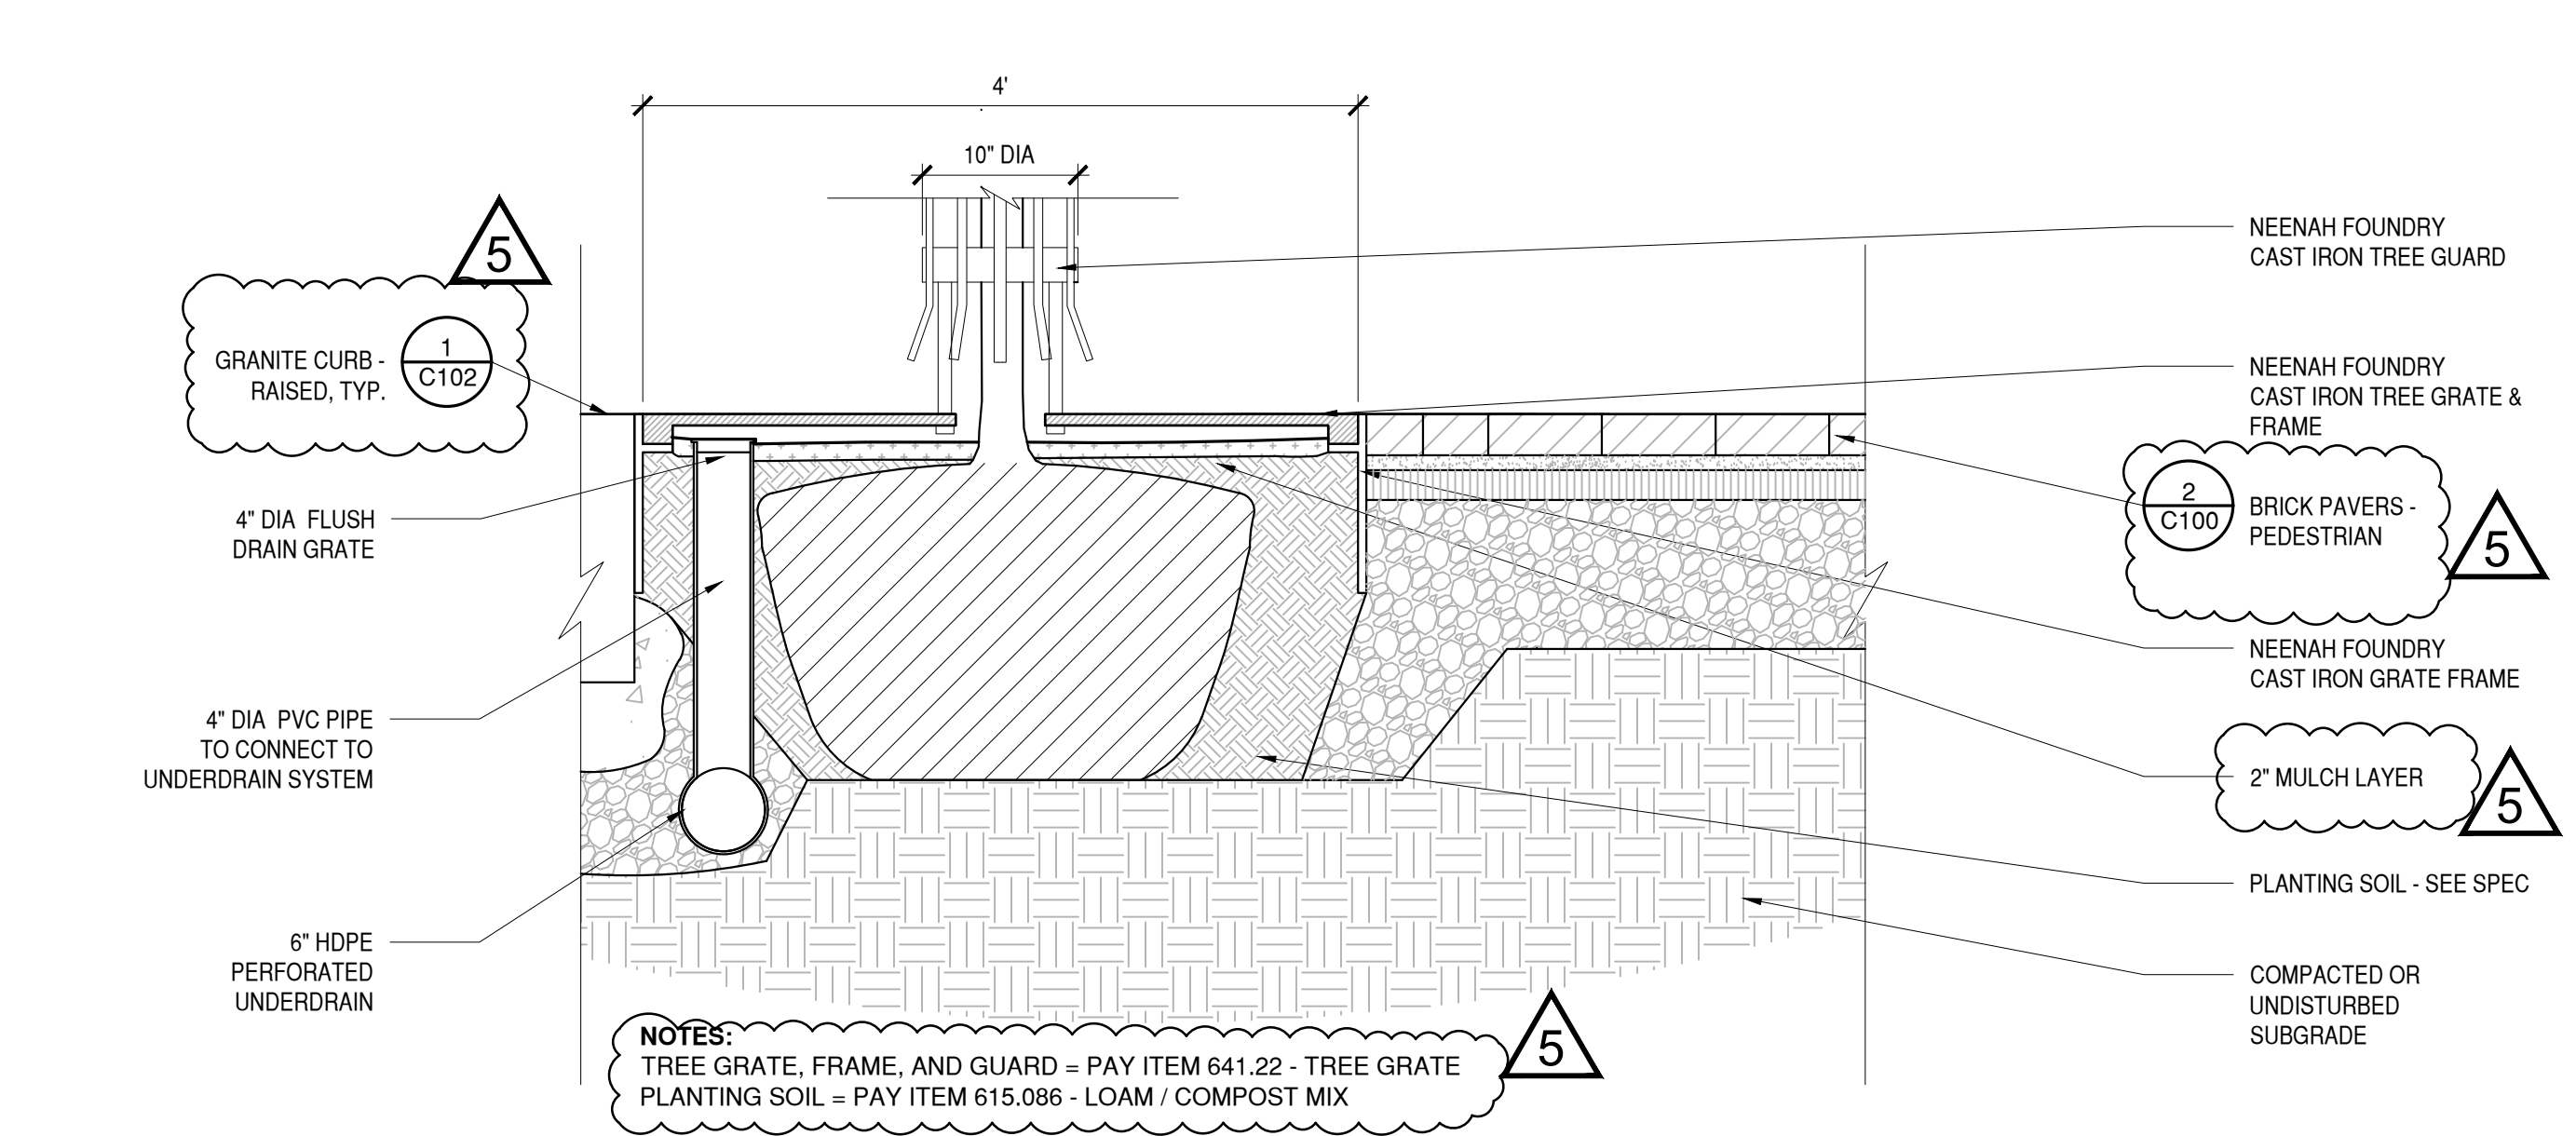






1 TREE WELL TYP.  
1" = 1'-0"

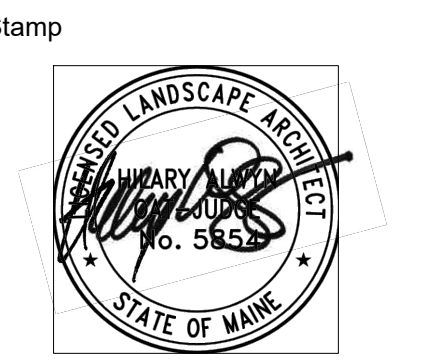

Stamp

Project

ELM & FRONT STREET RENOVATION  
BATH, MAINE

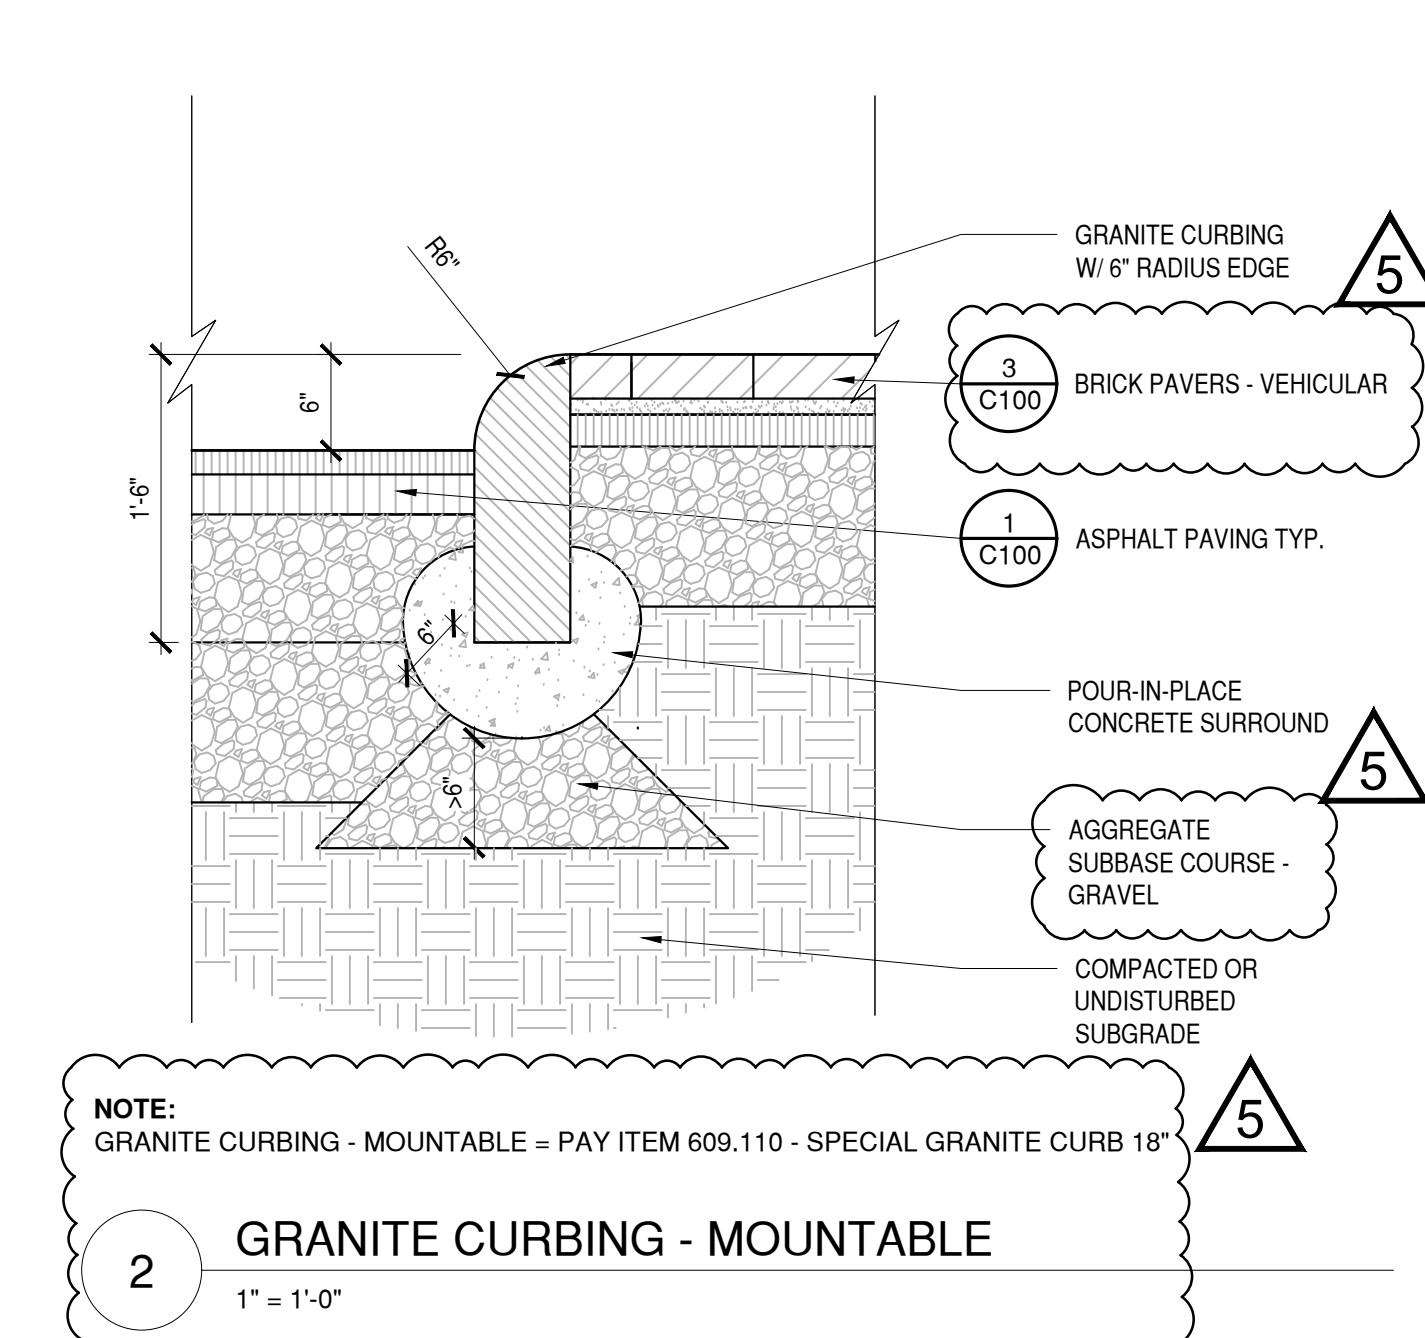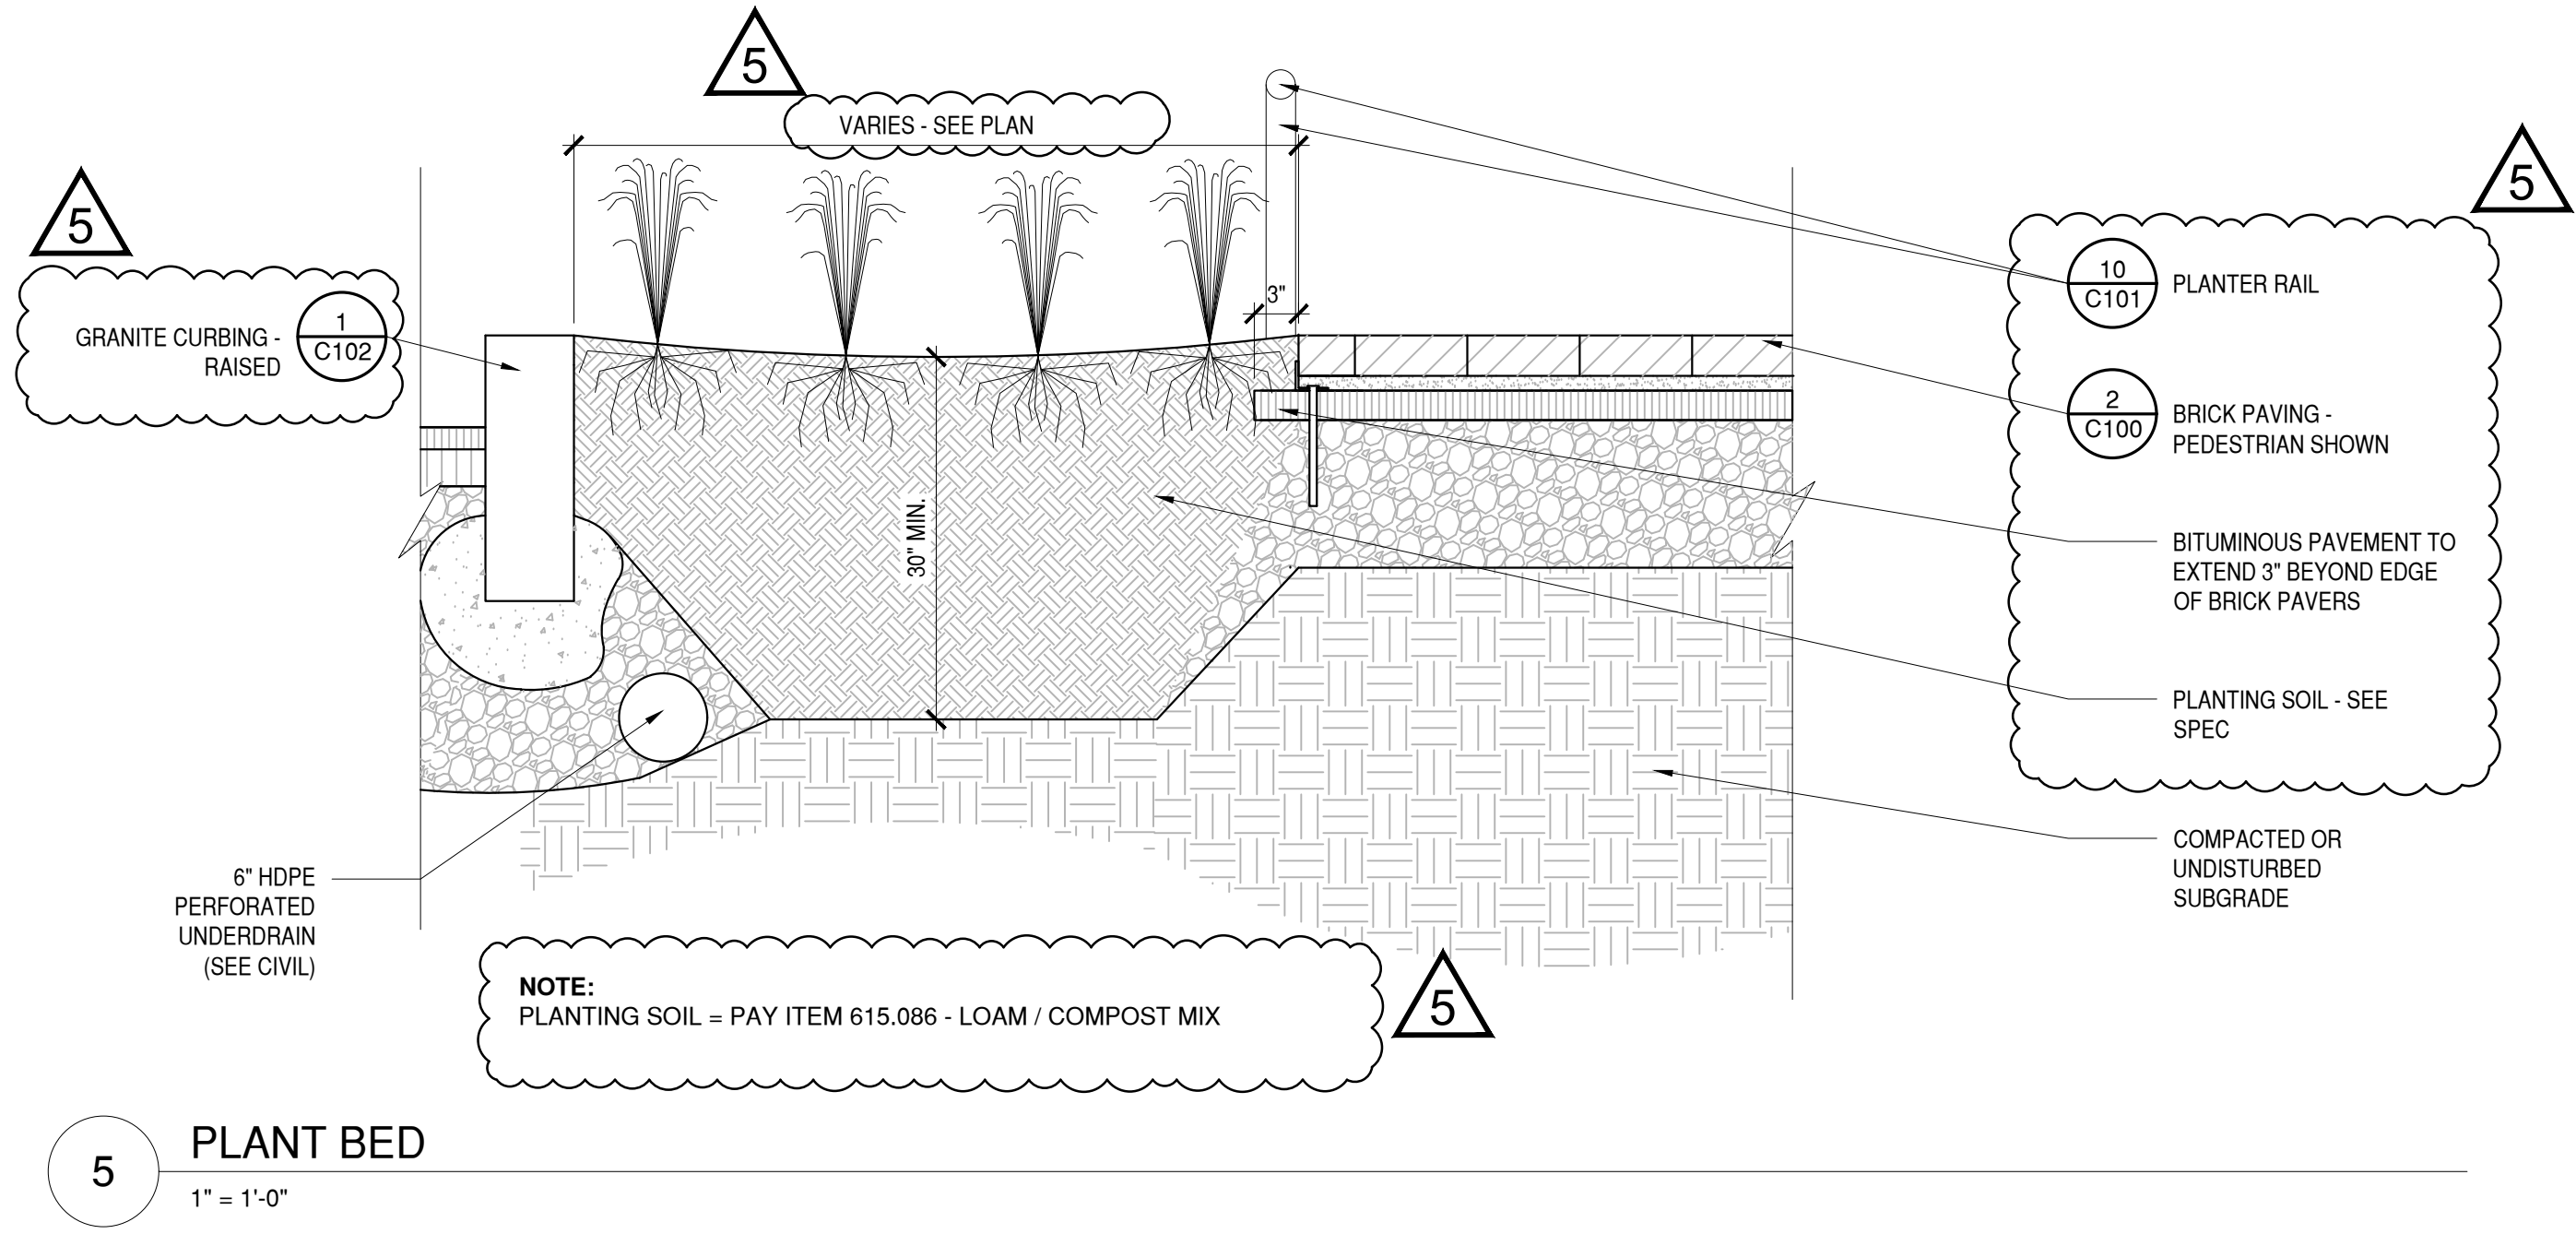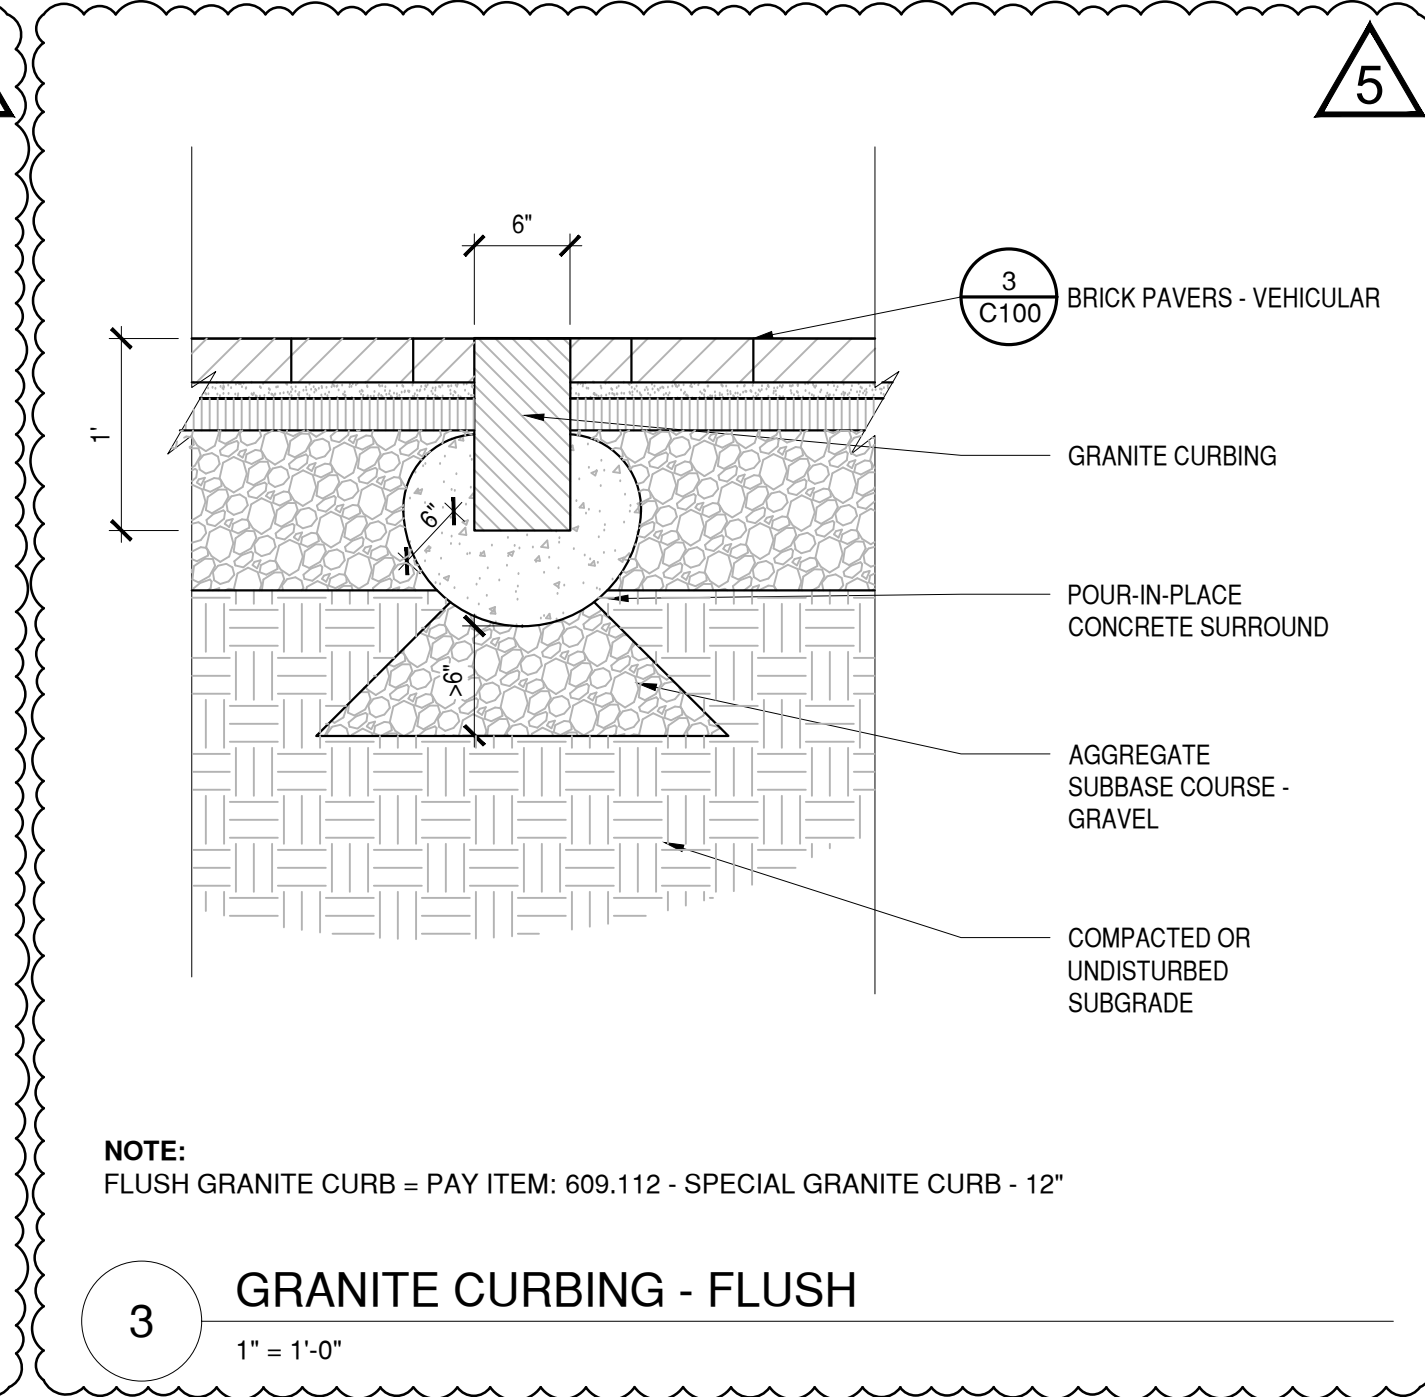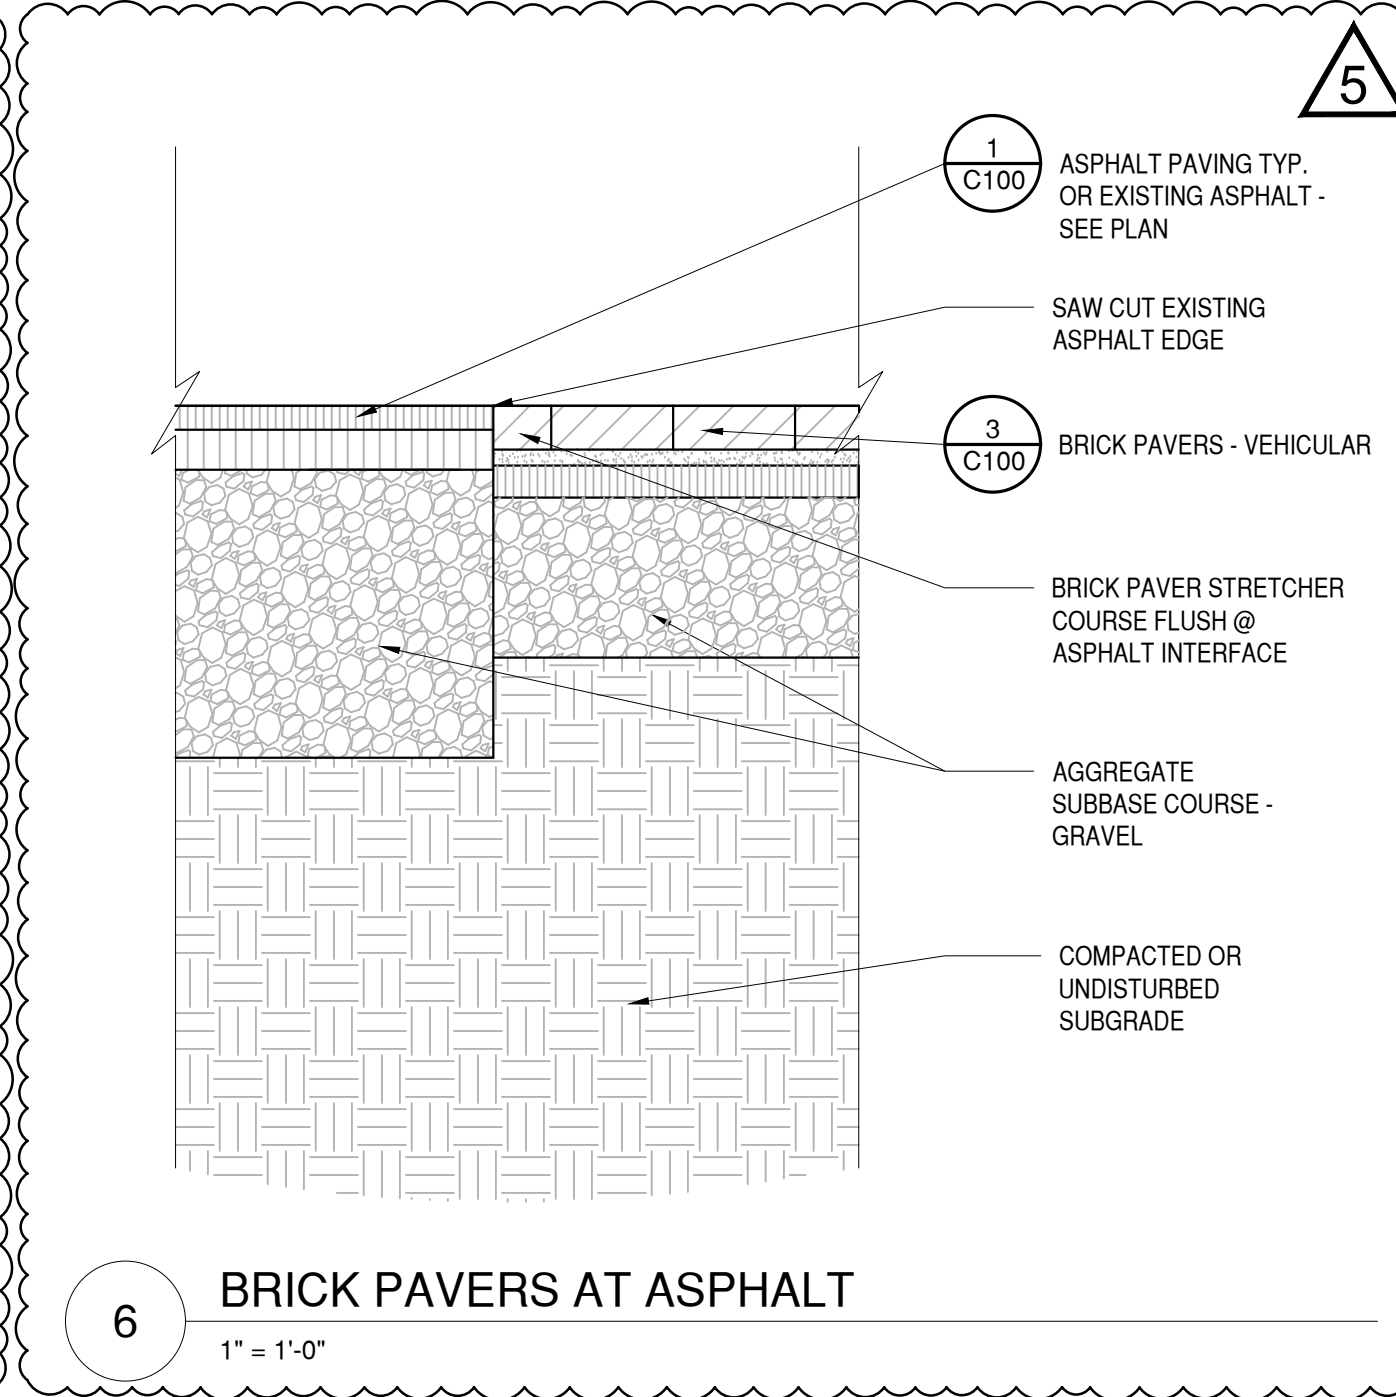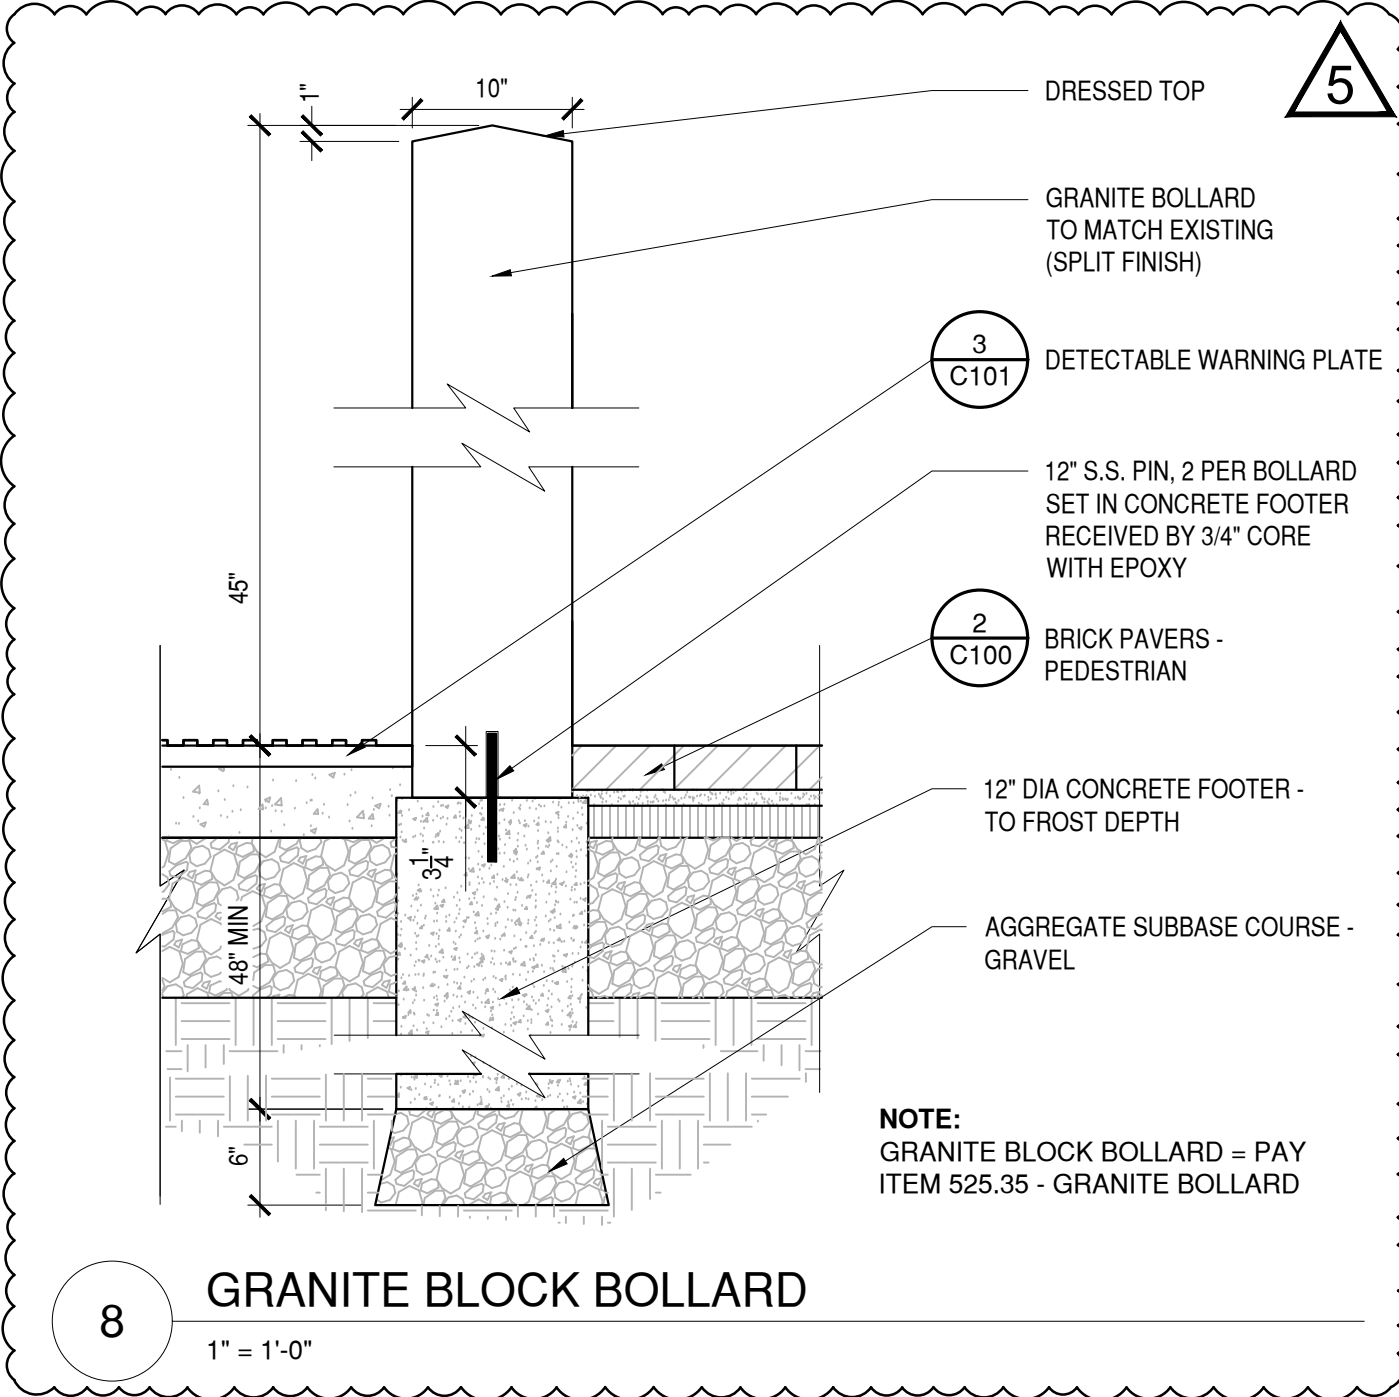

| Revisions |     |           |            |
|-----------|-----|-----------|------------|
| 1         | JVH | 100% D.D. | 2023.10.06 |
| 2         | JVH | 75% C.D.  | 2024.01.05 |
| 3         | JFH | 100% C.D. | 2024.03.15 |
| 4         | JFH | Bid Set   | 2024.06.04 |
| 5         | JFH | ADD #4    | 2024.10.30 |

|   |   |   |
|---|---|---|
| 8 | 6 | 3 |
| 5 | 2 |   |
| 7 | 4 | 1 |

CONSTRUCTION  
DETAIL

DRAWN  
CHECKED  
DATE  
SHEET

JVH  
EH, HOJ  
2024.03.15

C102

