


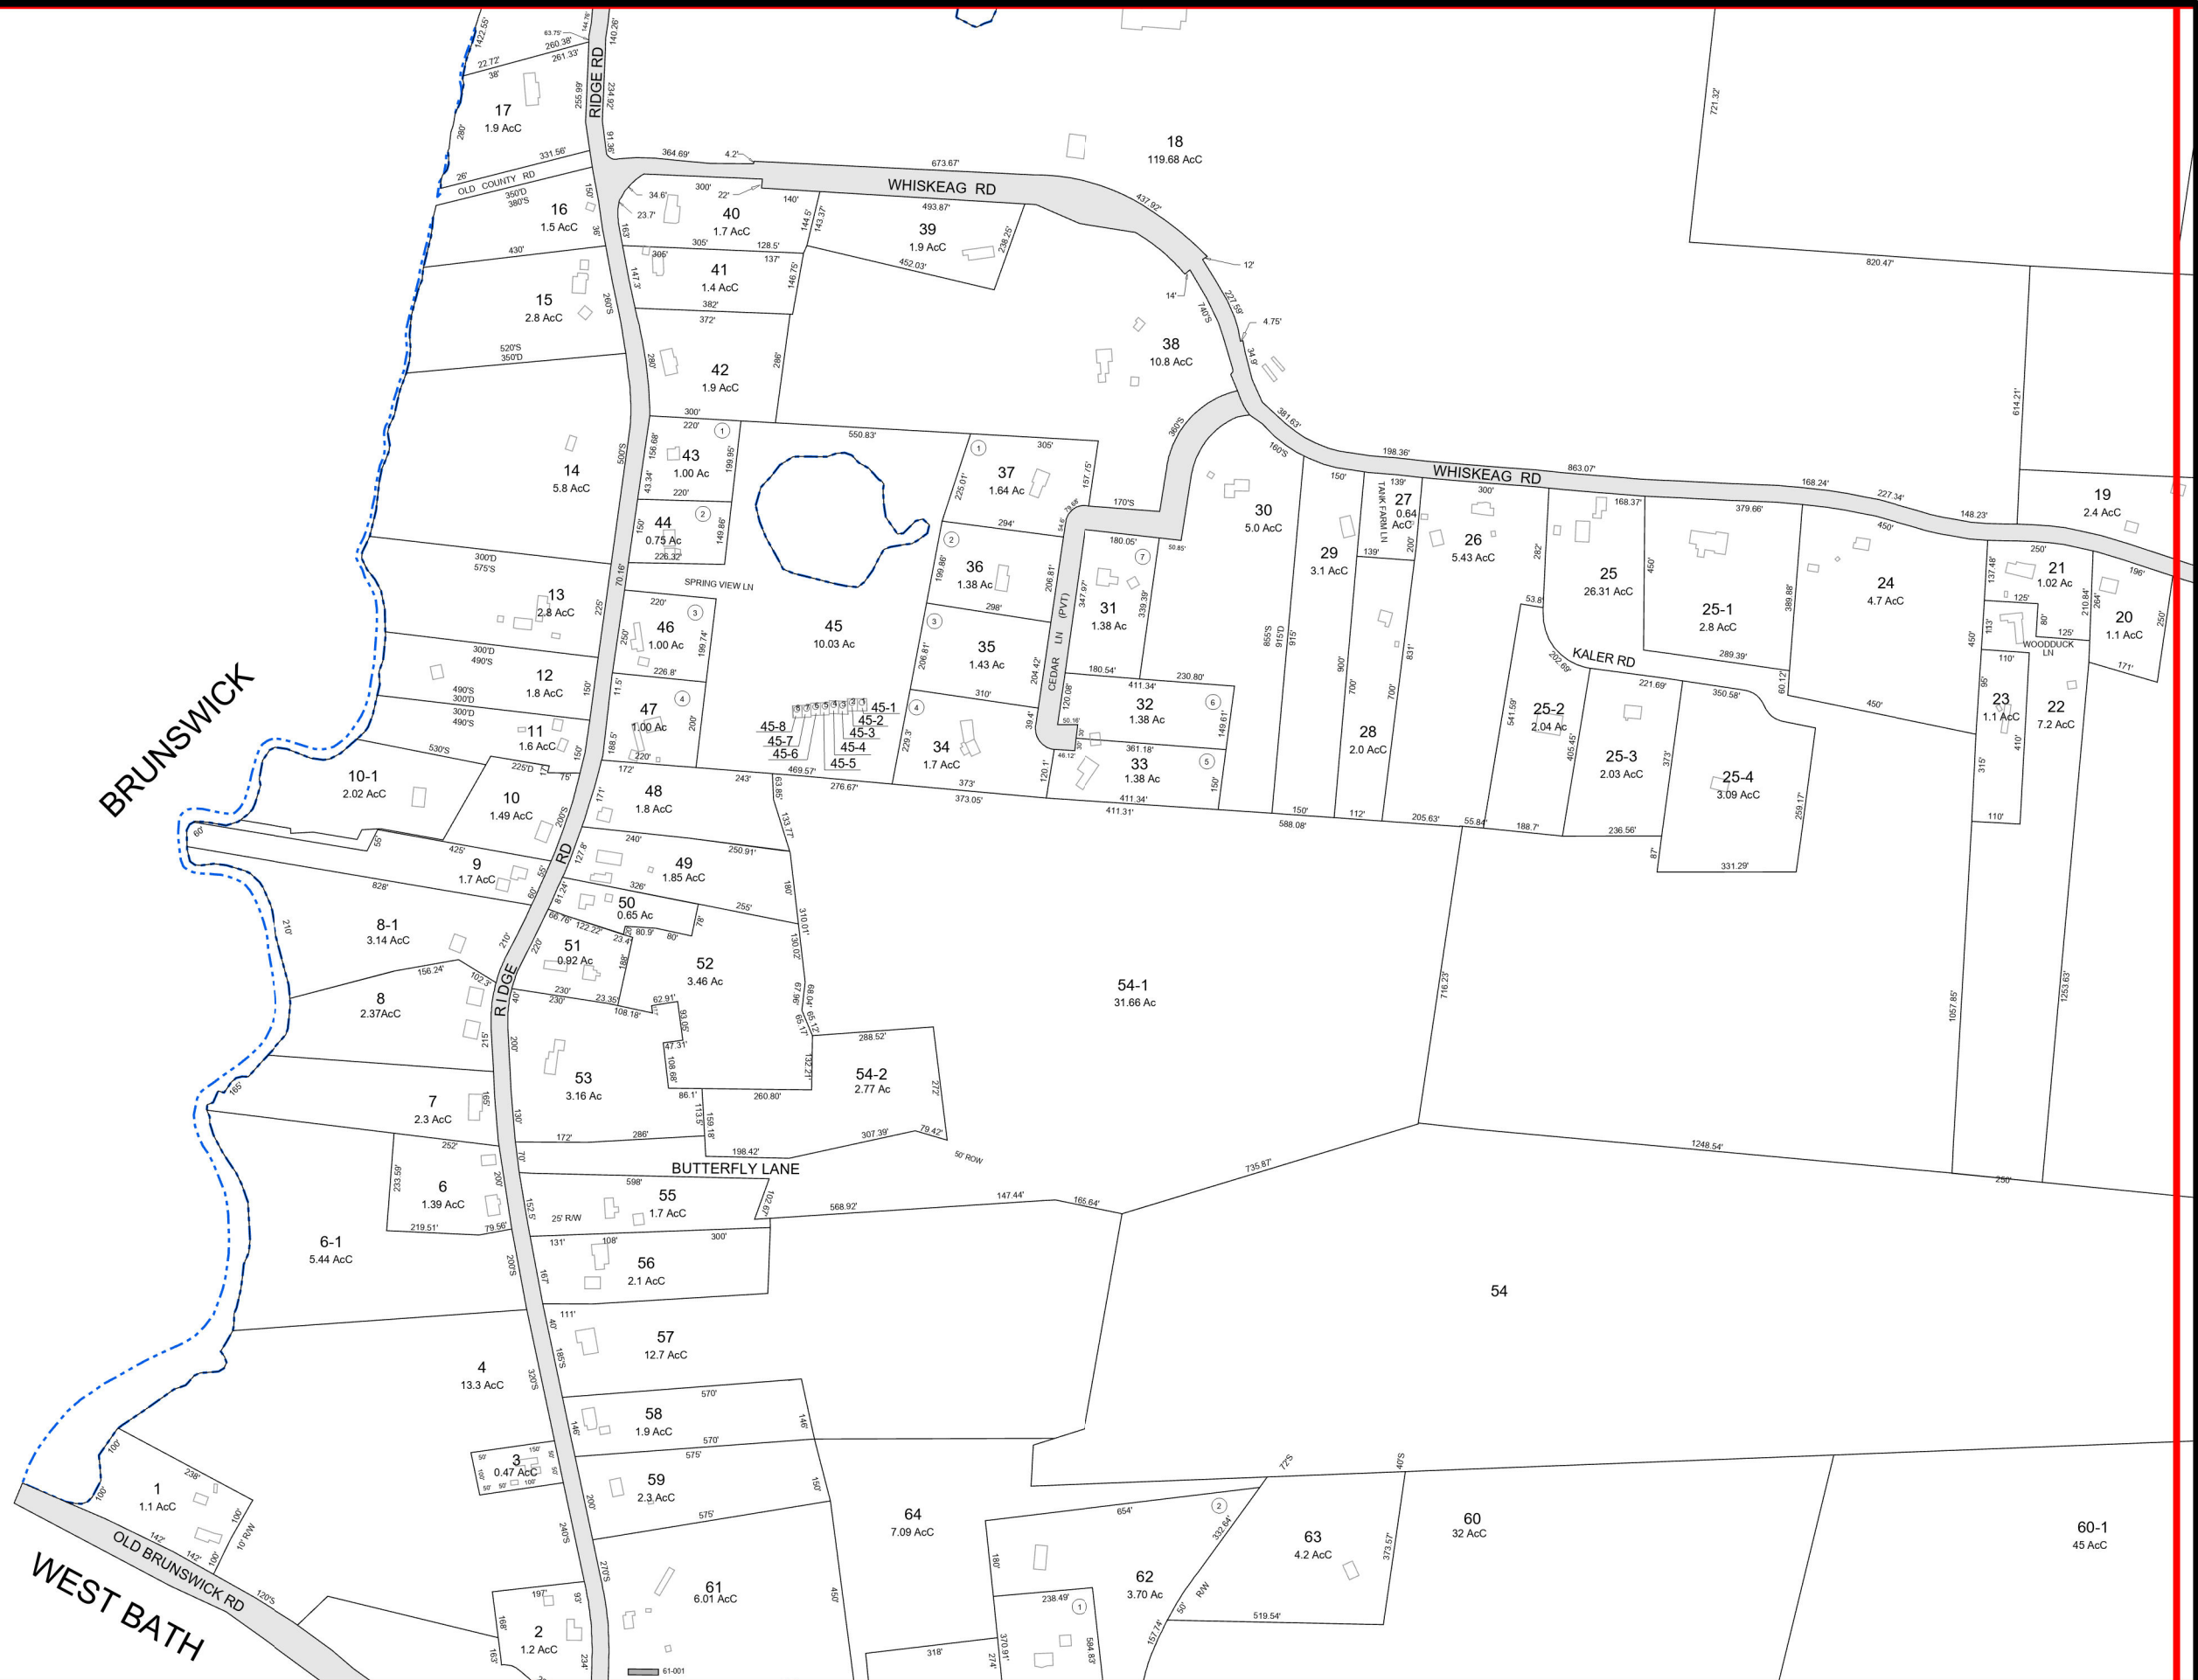

This map is for assessment purposes only.
It is not valid for legal description or conveyance.
Lot Numbers outside of red boundary are on adjacent maps.
Maps originally produced by Cartographic Associates, Littleton, NH
Photography Date: April 29, 1993 Completion Date: Sept. 30, 1994

Maps Updated by:
VIEWSHED
Yarmouth, ME
207.846.2355
www.viewshed.net

Ac Surveyed Area
Ac Calculated Area
100' Record Dimension
100's Scaled Dimension

Common Ownership
Right of Way
Surface Water
Buildings (Accurate Location)
Buildings (Approx. Location)
TIF District

Parcels
City Owned Parcels
Roads
Railroad
Water

TAX MAP
BATH
Contracting Authority: City of Bath, Maine

400
Feet
Revised to: April 1, 2023

Index

09	10
16	15
17	



Map Number: **16**