


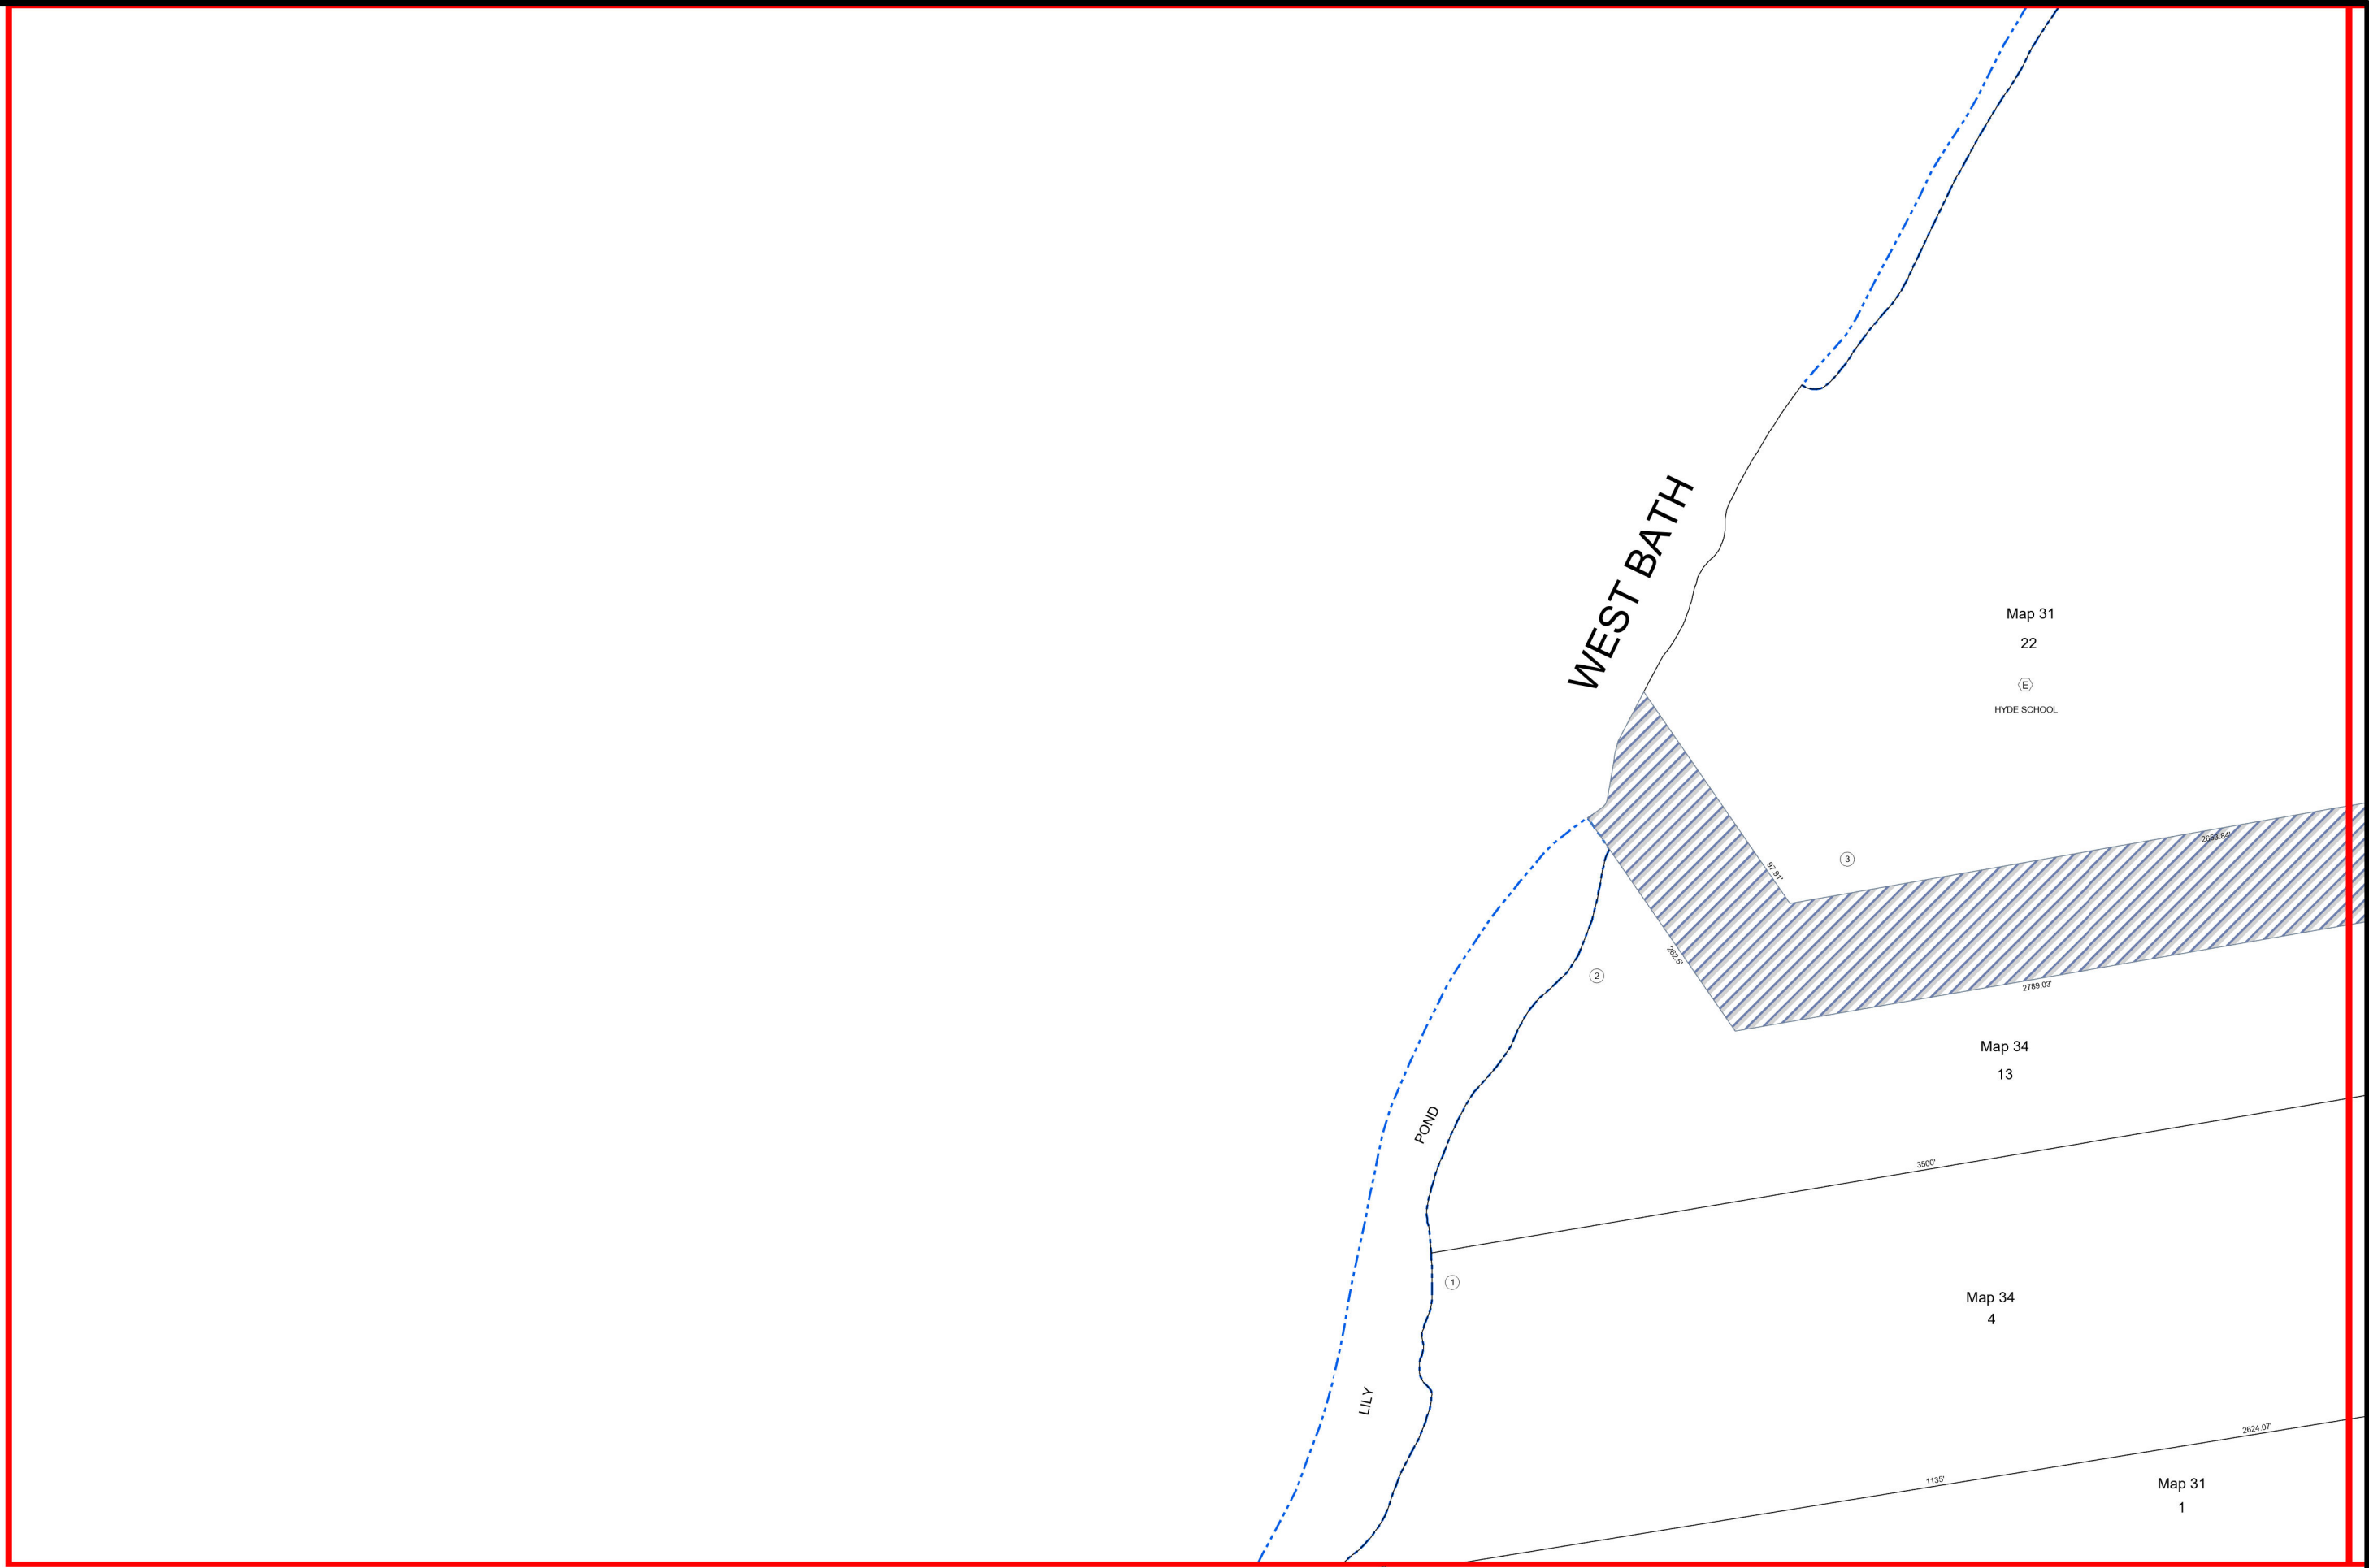

This map is for assessment purposes only.
It is not valid for legal description or conveyance.
Lot Numbers outside of red boundary are on adjacent maps.
Maps originally produced by Cartographic Associates, Littleton, NH
Photography Date: April 29, 1993 Completion Date: Sept. 30, 1994

Maps Updated by:
VIEWSHED
Yarmouth, ME
207.846.2355
www.viewshed.net

Ac Surveyed Area
AcC Calculated Area
100' Record Dimension
100's Scaled Dimension

Common Ownership
Right of Way
Surface Water
Buildings (Accurate Location)
Buildings (Approx. Location)
TIF District

Parcels
City Owned Parcels
Roads
Railroad
CMP
Water

TAX MAP
BATH
Contracting Authority: City of Bath, Maine

200
Feet
Revised to: April 1, 2023

Index

30	31	32
35	34	33
36	37	38



Map Number: **35**