


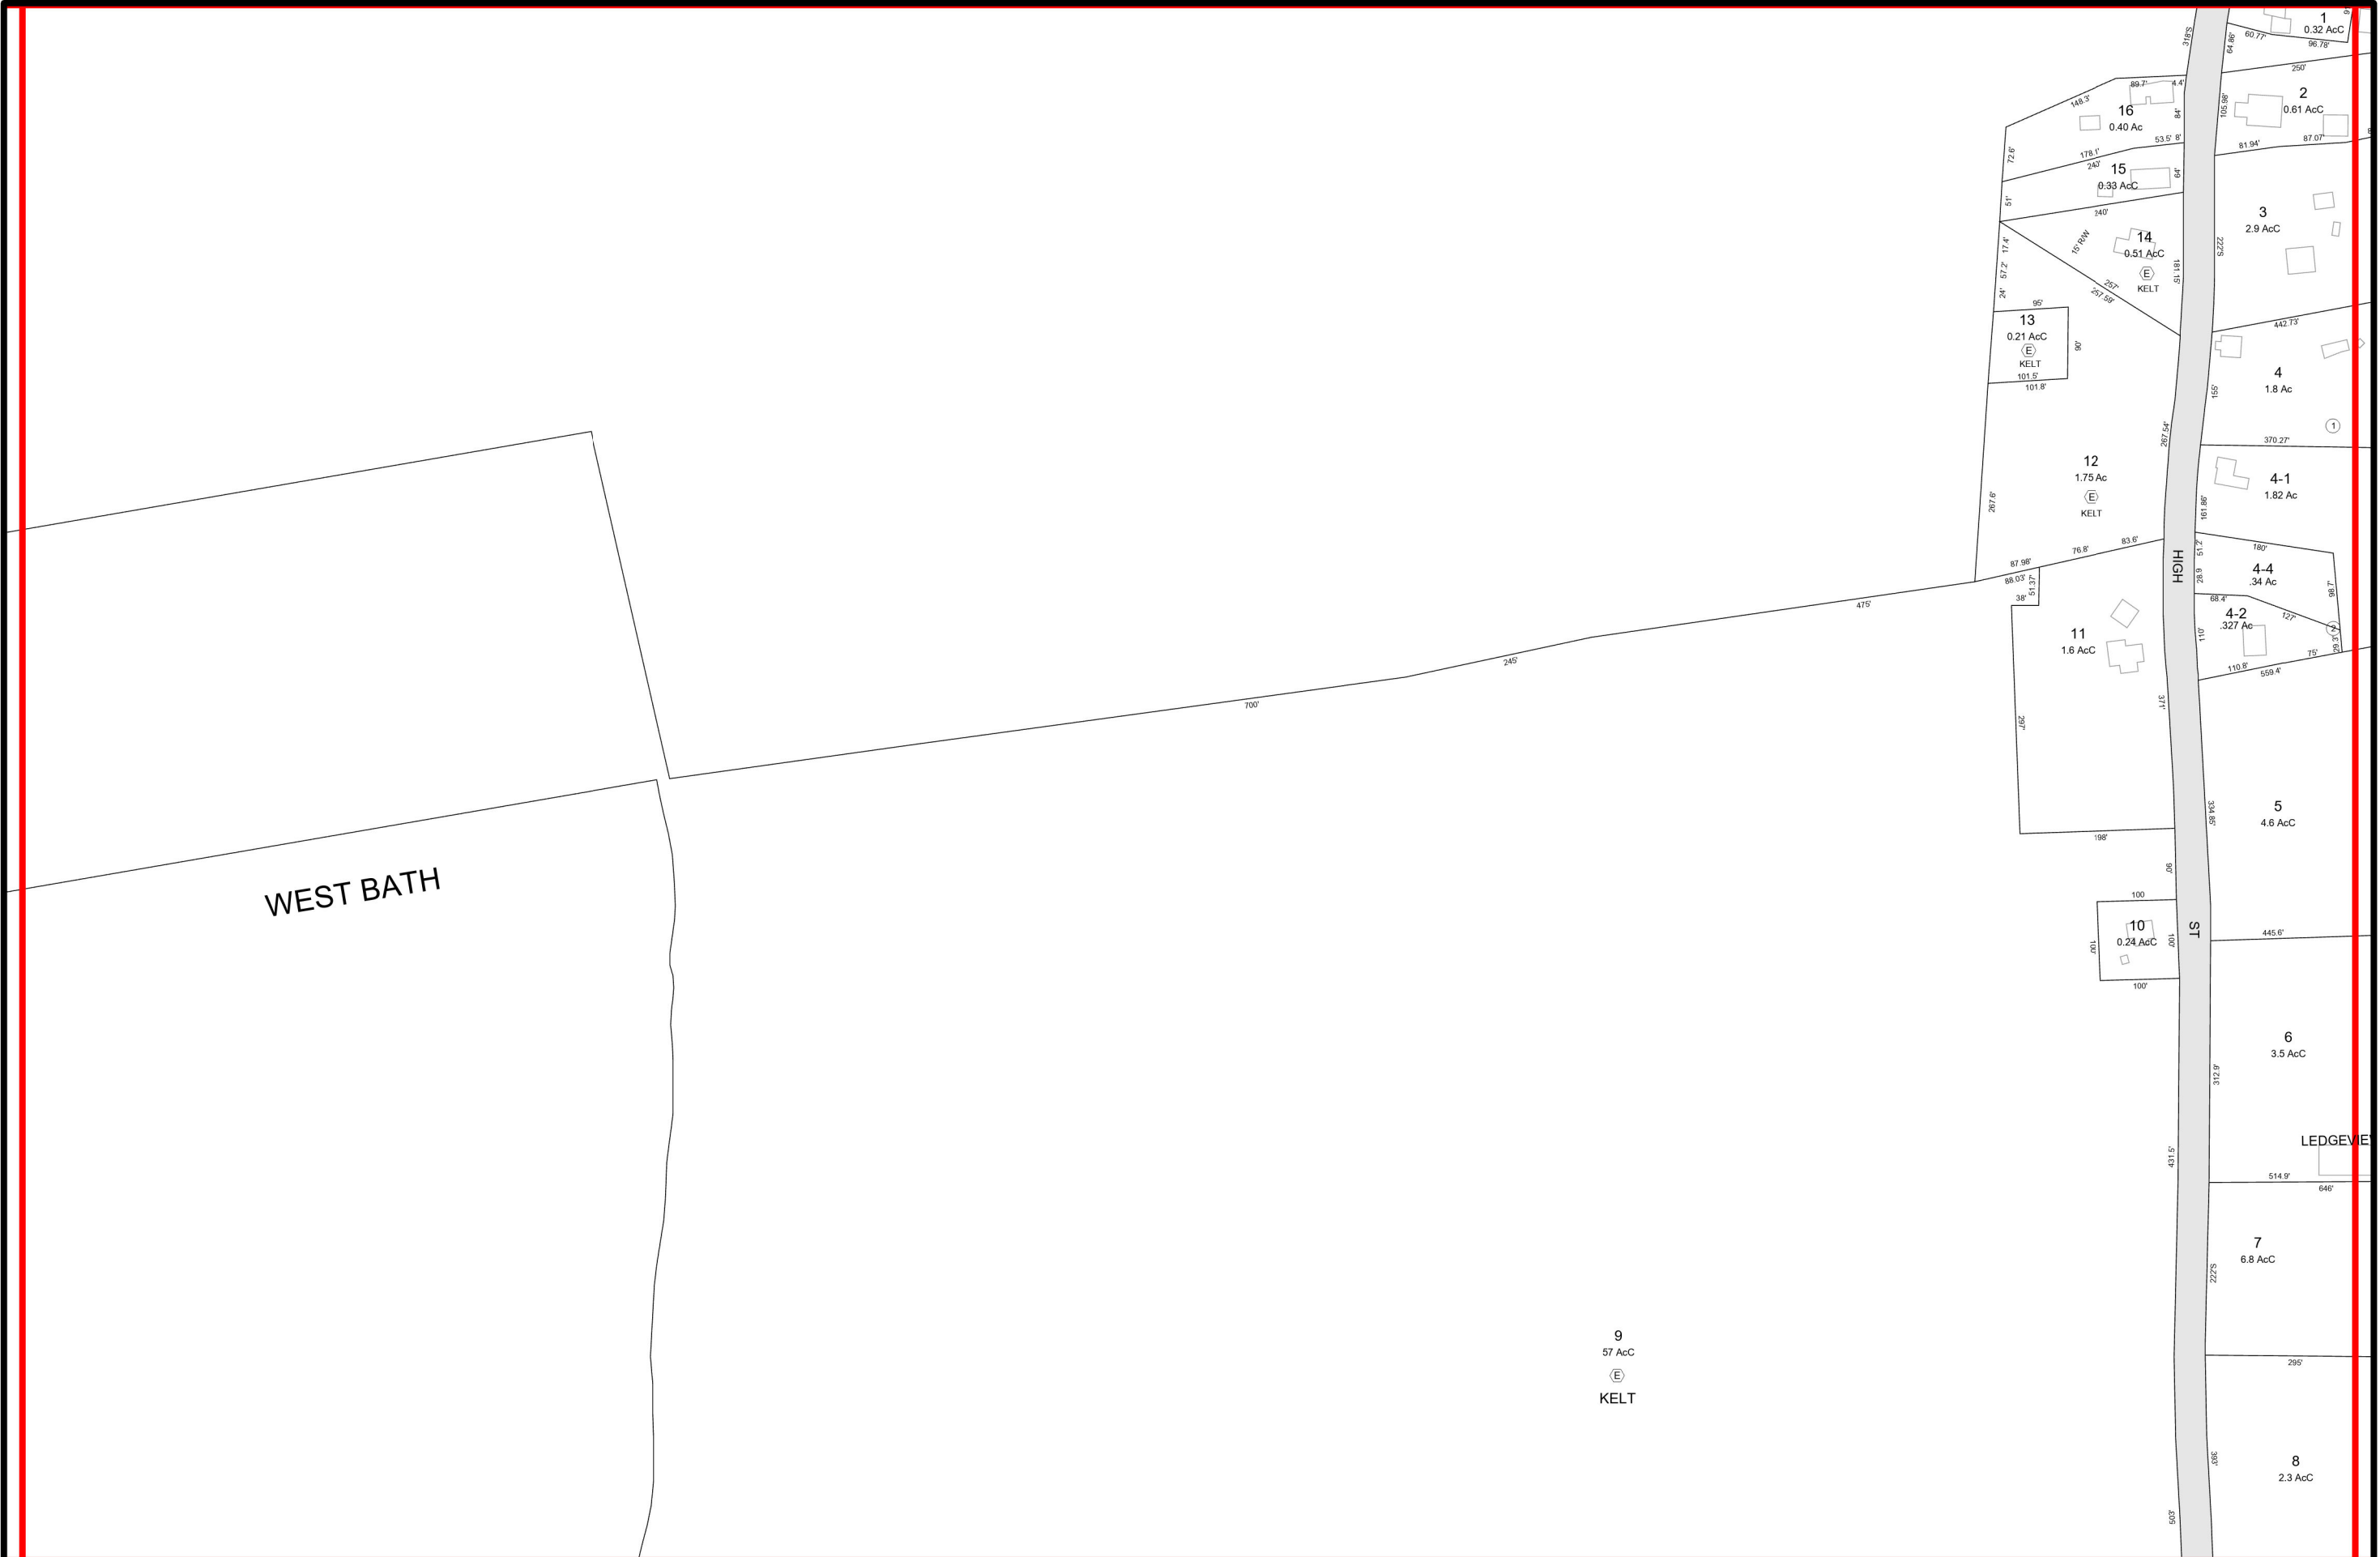

This map is for assessment purposes only.
It is not valid for legal description or conveyance.
Lot Numbers outside of red boundary are on adjacent maps.
Maps originally produced by Cartographic Associates, Littleton, NH
Photography Date: April 29, 1993 Completion Date: Sept. 30, 1994

ViewsHed
Yarmouth, ME
207.846.2355
www.viewshed.net

Ac	Surveyed Area	Common Ownership	Parcels
AcC	Calculated Area	Right of Way	City Owned Parcels
100'	Record Dimension	Surface Water	Roads
100's	Scaled Dimension	Buildings (Accurate Location)	Railroad
		Buildings (Approx. Location)	CLMP
		TIF District	Water

TAX MAP
BATH
Contracting Authority: City of Bath, Maine

200
Feet
Revised to: April 1, 2023

Index

36	37	38
41	40	39
	42	43

Map Number: **40**