


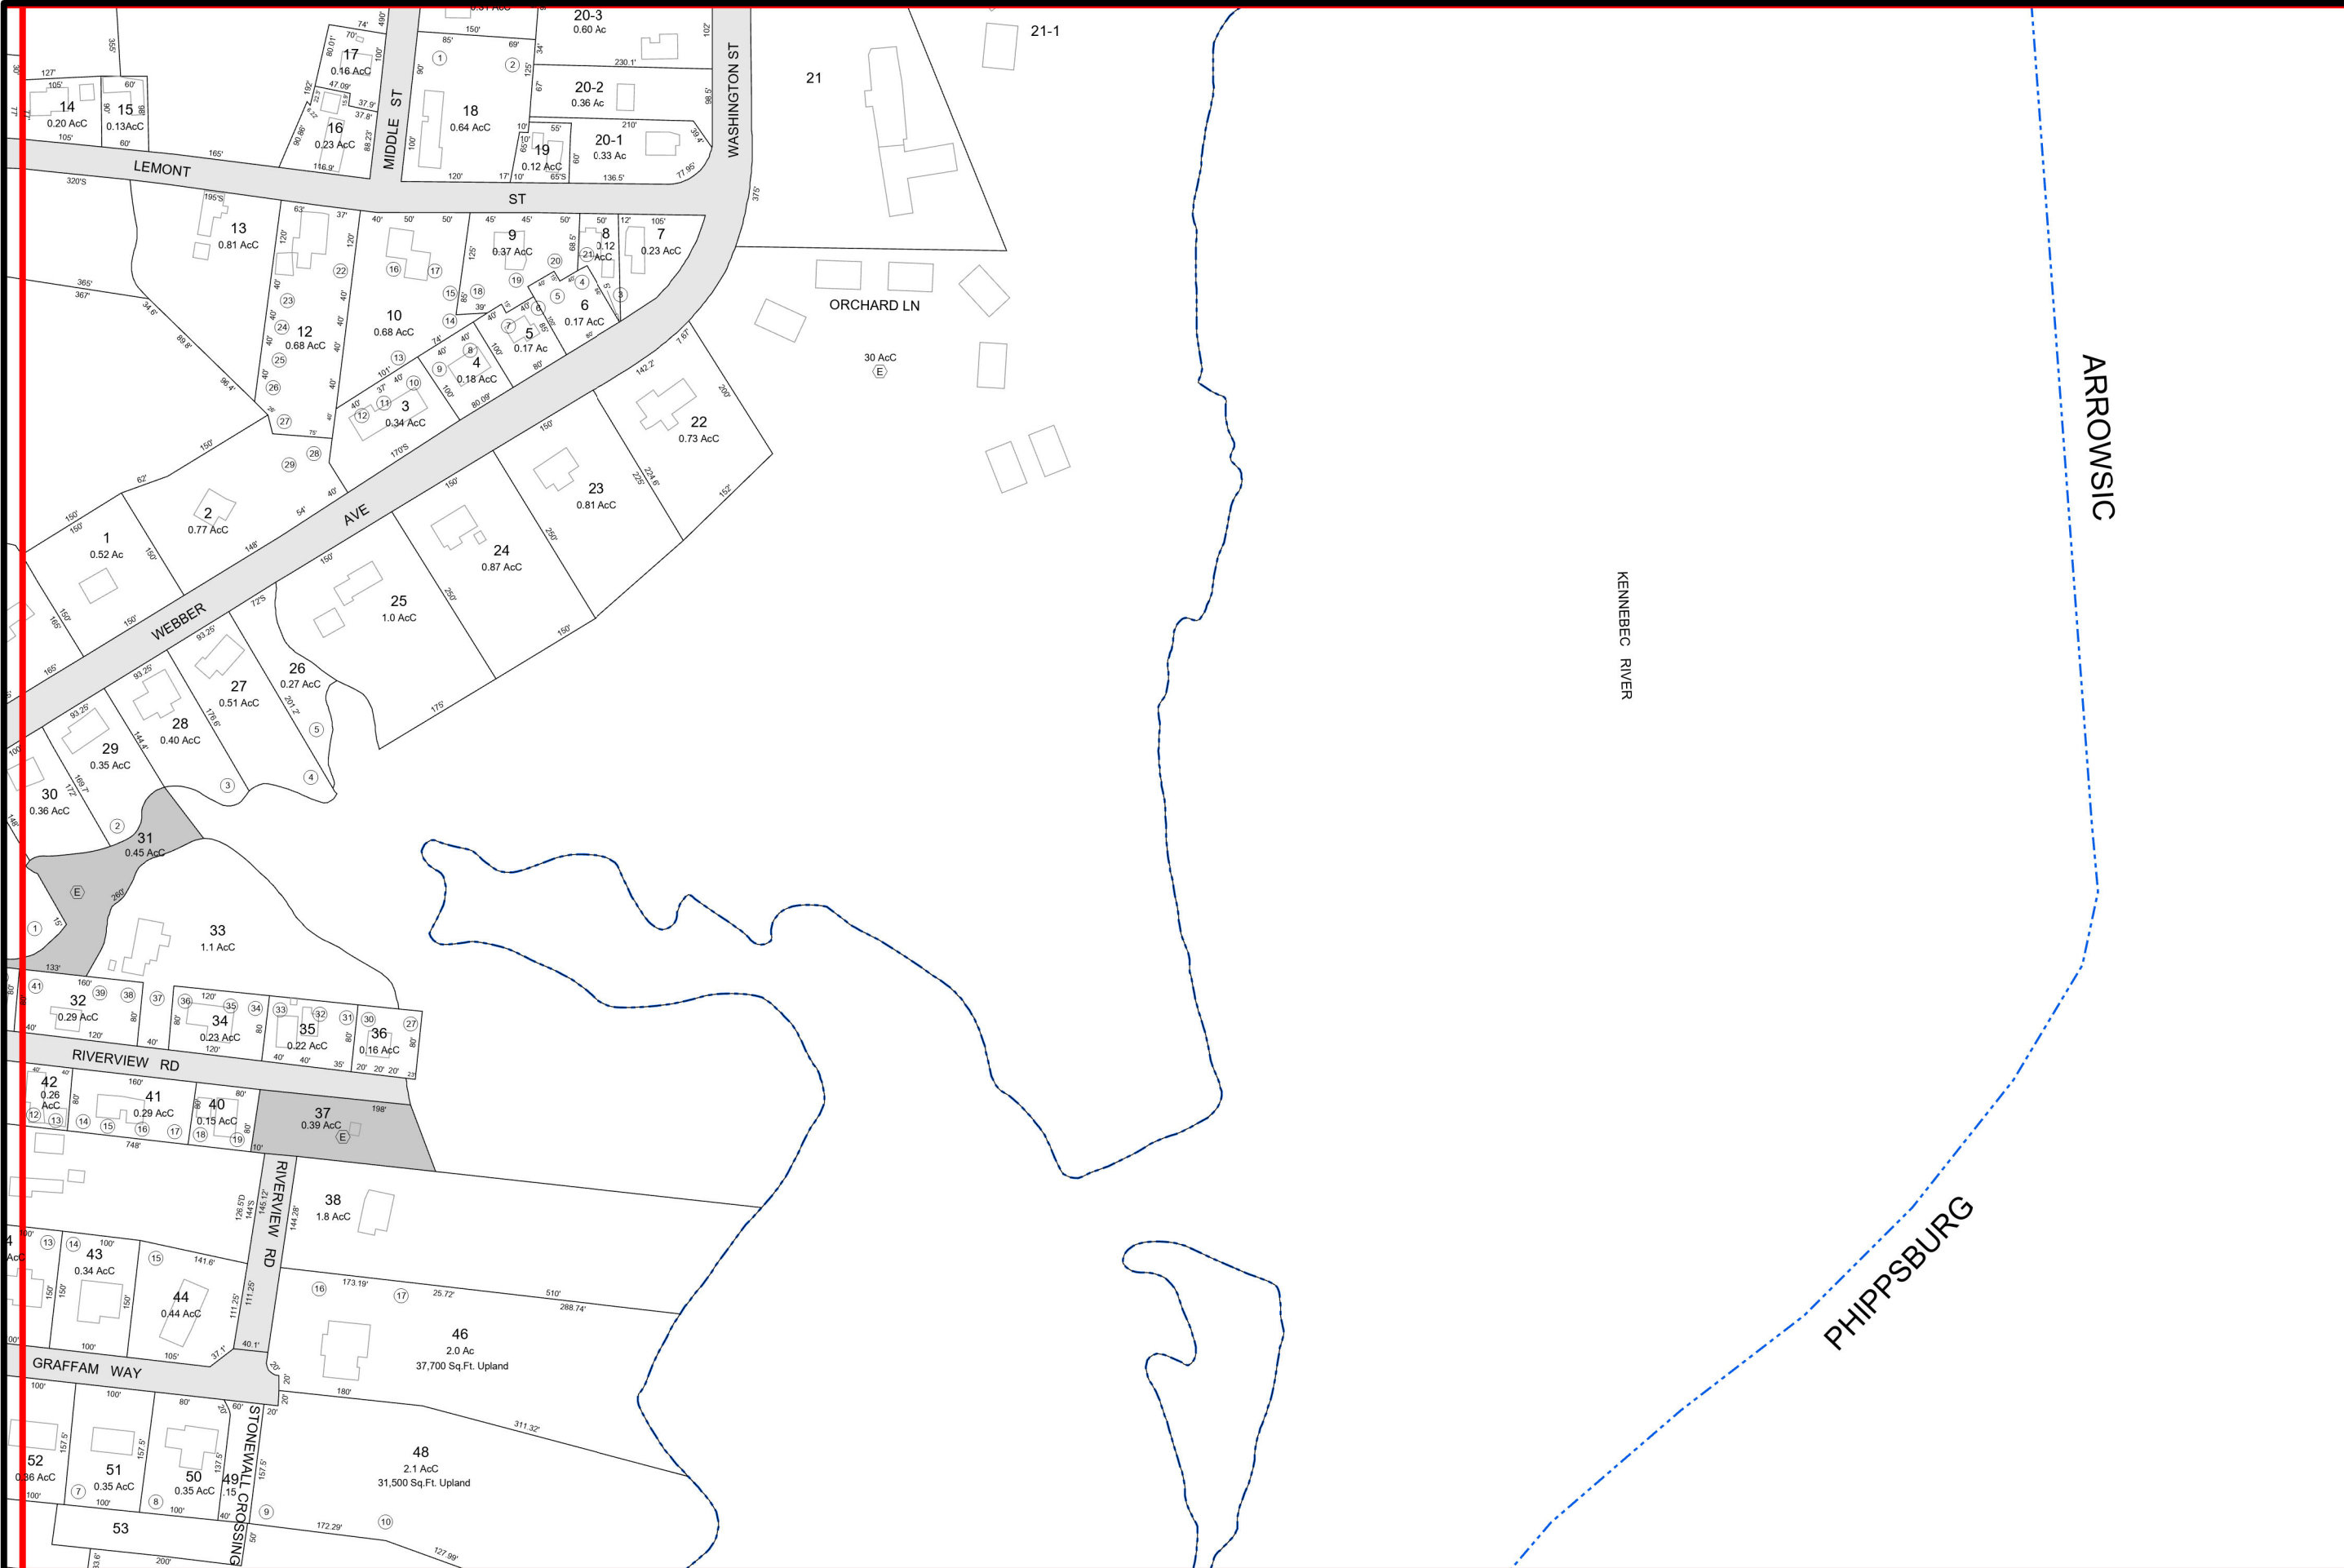

ARROWSIC

KENNEBEC RIVER

PHIPPSBURG

This map is for assessment purposes only. It is not valid for legal description or conveyance. Lot Numbers outside of red boundary are on adjacent maps. Maps originally produced by Cartographic Associates, Littleton, NH. Photography Date: April 29, 1993 Completion Date: Sept. 30, 1994

Maps Updated by:
VIEWSHED
Yarmouth, ME
207.846.2355
www.viewshed.net

- Ac Surveyed Area
- AcC Calculated Area
- 100' Record Dimension
- 100's Scaled Dimension
- Common Ownership
- Right of Way
- Surface Water
- Buildings (Accurate Location)
- Buildings (Approx. Location)
- TIF District
- Parcels
- City Owned Parcels
- Roads
- Railroad
- CMAP
- Water

TAX MAP
BATH
Contracting Authority: City of Bath, Maine

200 Feet
Revised to: April 1, 2023

Index

41	40	39
42	43	
45	44	



Map Number: **43**